

1655


1004



Ward of Savana Grande
County of Victoria
Cadastral Sheet G.14.C & D., 64D
2/b

R.P.O. Vol. 431 fol. 17
C.T. Vol. 1326 fol. 267

VIDE Bk.386 fol.44

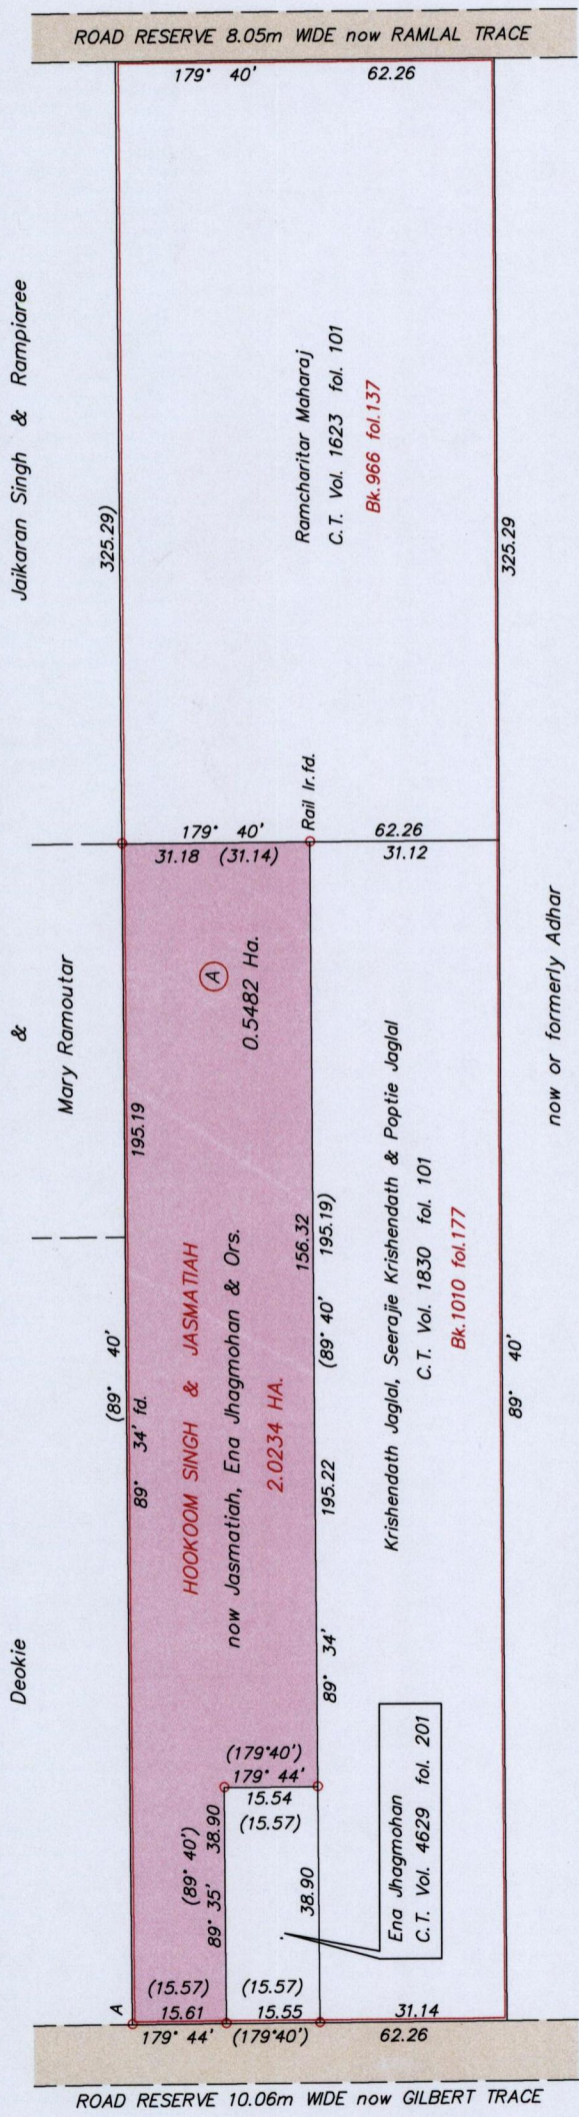

A : 679241mE, 1126555mN
Co-ordinates are U.T.M. Zone 20 Naparima Datum +/-5m
obtained from handheld G.P.S.

SCALE 1:1250

o denotes Ir.f.d. unless otherwise stated

Bearings are U.T.M. Grid based on Solar Observations

Distances are in metres

PLAN of a Parcel of land coloured pink in the Ward of Savana Grande

Containing zero point five four eight two hectares

Surveyed by me, with due authority, in November 2013

Certified Correct in accordance with Regulation 25(1) of the Land Surveyors Regulations 1998

Approved
Director of Surveys

Elizabeth L. Hamilton

Trinidad & Tobago Land Surveyor January 31 2014

Checked by NW.....

Entered