

R.P.O. Vol. 501 Fol. 149



C.T. Vol. 1076 Fol. 483

VESTING ORDER

Ward of Tacarigua

County of St. George

Cadastral Sheet B.18.M $\frac{24 A}{1/c}$

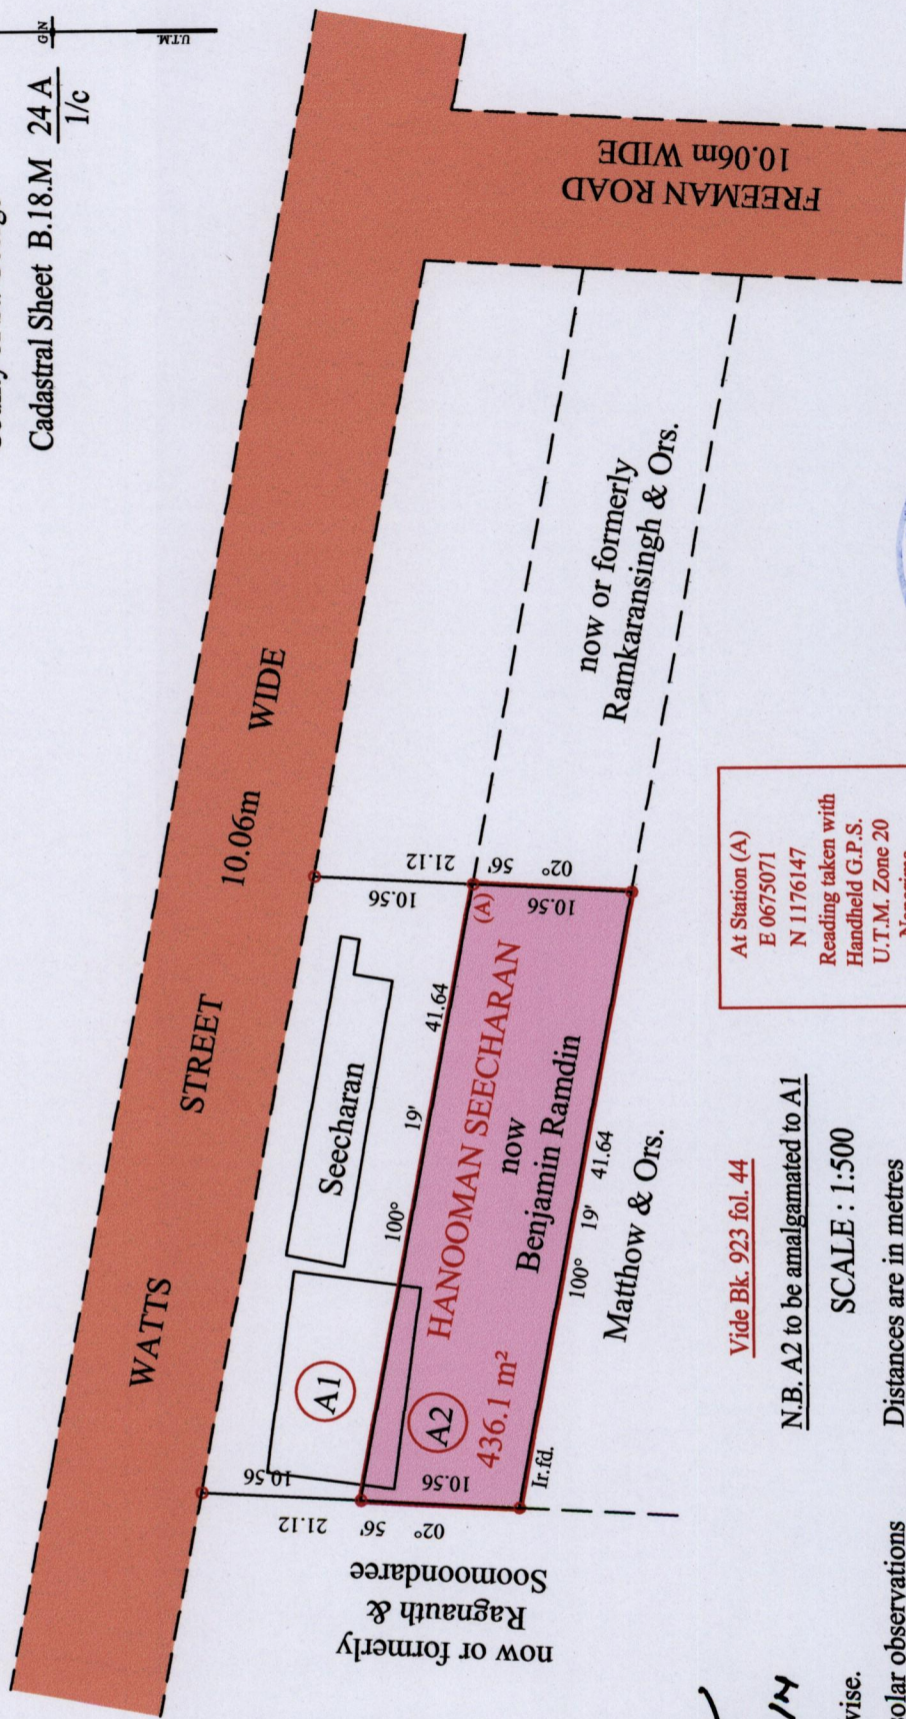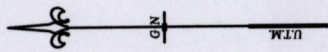

At Station (A)
 E 0675071
 N 1176147
 Reading taken with
 Handheld G.P.S.
 U.T.M. Zone 20
 Naparima
 + 5 m.

Approved
Surveyor
 Director of Surveys 7/10/14

Vide Bk. 923 fol. 44
 N.B. A2 to be amalgamated to A1

SCALE : 1:500

Distances are in metres

o Denotes Iron put except stated otherwise.

Note: Bearings are U.T.M. grid based on solar observations

PLAN of a parcel of land coloured pink in the Ward of Tacarigua

Containing four hundred and thirty six point one square metres

Re-defined by me, with due authority, in January 2014 for Kamika Persad Somai

Certified Correct in accordance with Regulation 25(1) of the Land Surveyors Regulations 1998

Checked by *M.M. 26/10/2014*

Entered on Trinidad & Tobago Land Surveyor 22.09.2014