


R.P.O. Vol 176
C.T.Vol 4930

Fol. 494
Fol. 527

Ward of Siparia
County of St. Patrick
Cadastral Sheet G.18.G. 73.C.
2/c

U.P.R.N No.

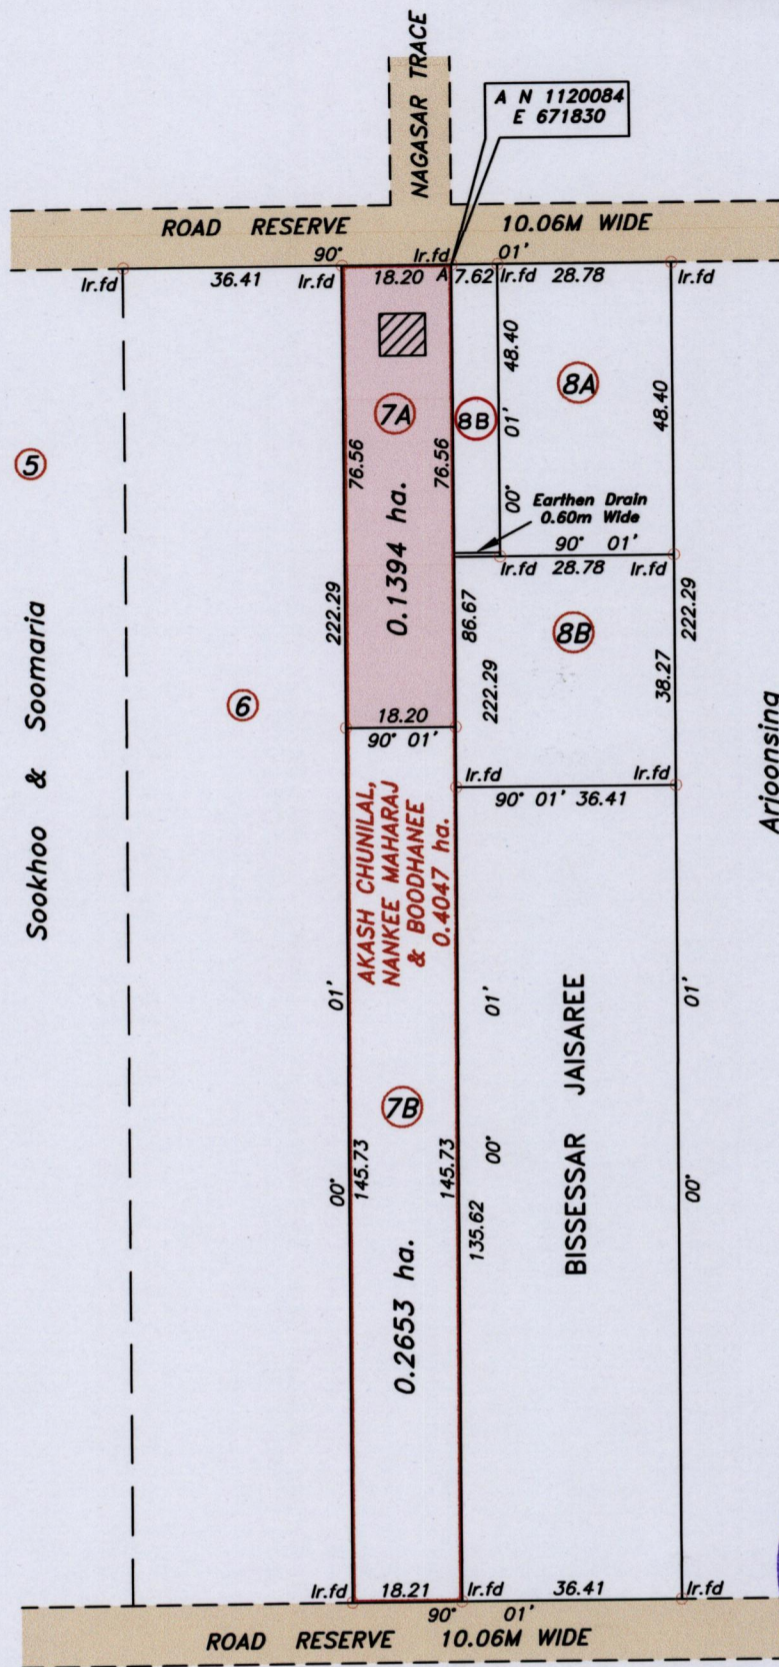

Approved *[Signature]*
Director of Surveys *[Signature]*

Bk. 881 Fol. 123

Coordinates are obtained by hand held G.P.S.
W.G.S. 84 Zone 20 (±) 5m.

○ Denotes Iron put except stated otherwise.

SCALE 1/1250

Distances are in metres

Bearings are Cassini Grid based on Solar Observations
Plan of a Parcel of land coloured pink in the Ward of Siparia
Containing zero point one three nine four hectares
Surveyed by me, with due authority, in August 2012
Certified correct in accordance with Regulation 25 (1) of the
Land Surveyors' Regulations 1998,

Checked by.....

[Signature]
Trinidad & Tobago Land Surveyor.....

Entered by

26-02-2014
2013