


1655

111

REMAINING PORTION

R.P.O. Vol. 8 Fol. 269  
C.T. Vol. 3638 Fol. 363  
C.T. Vol 5701 Fol. 305

Cadastral Sheet A.19.C. 12D  
Ward of Diego Martin 2/d  
County of St. George  
Goodwood Park

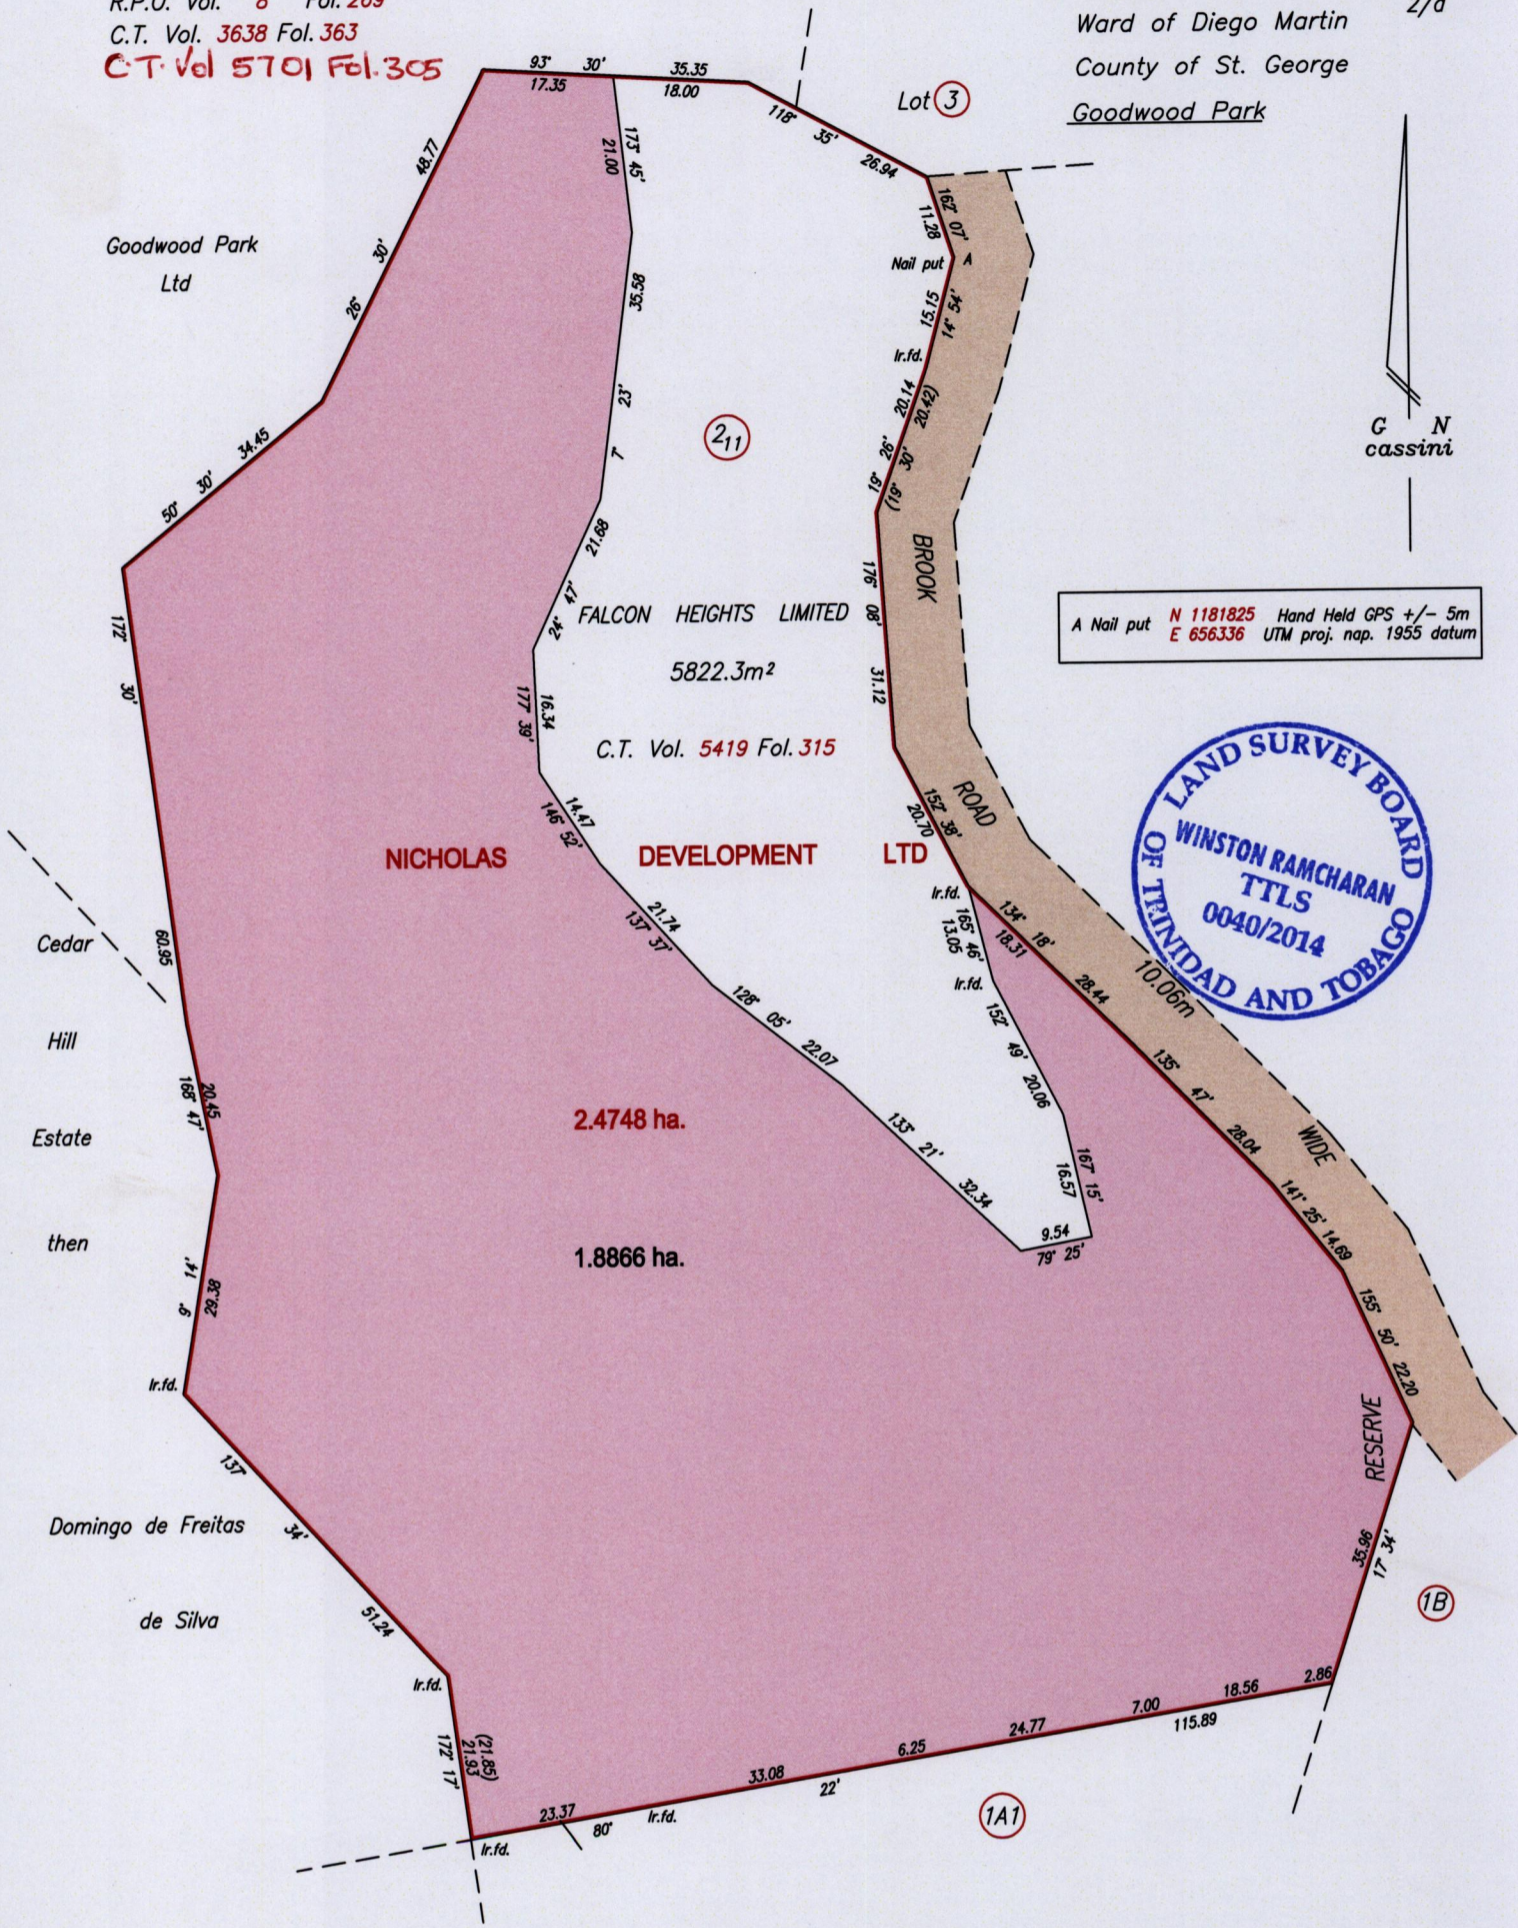

Approved *[Signature]*  
Director of Surveys 8/10/14

Plan J.B.24

SCALE 1/1000  
Distances are in metres

Cassini Grid bearings based on Solar Observations  
Plan of two point four seven four eight hectares originally transferred Nicholas Development Ltd showing a portion coloured pink and containing one point eight eight six six hectares being the remainder after one (1) previous transfers of another portion of the land.  
In accordance with Regulation 25 (1) of the Land Surveyors' Regulations 1998, I certify that this represents the remaining portion

Checked by .....  
Entered on .....

*[Signature]*  
Trinidad & Tobago Land Surveyor 1st October 2014