

**U.P.R.N.**

R.P.O. Vol. 52 Fol. 5

C.T. Vol. 432 Fol. 381


**A - 664,977mE, 1120,333mN**  
UTM ZONE 20, Naparima  
Direct Observation-GPS Hand held

Line	Brg.	Dist.
A - B	346° 05'	3.20
C - D	146° 05'	10.00
G - E	179° 46'	6.03

**Bk: 461 Fol: 218**

**Bk: 1128 Fol: 33**

**Bk: 1238 Fol: 178**

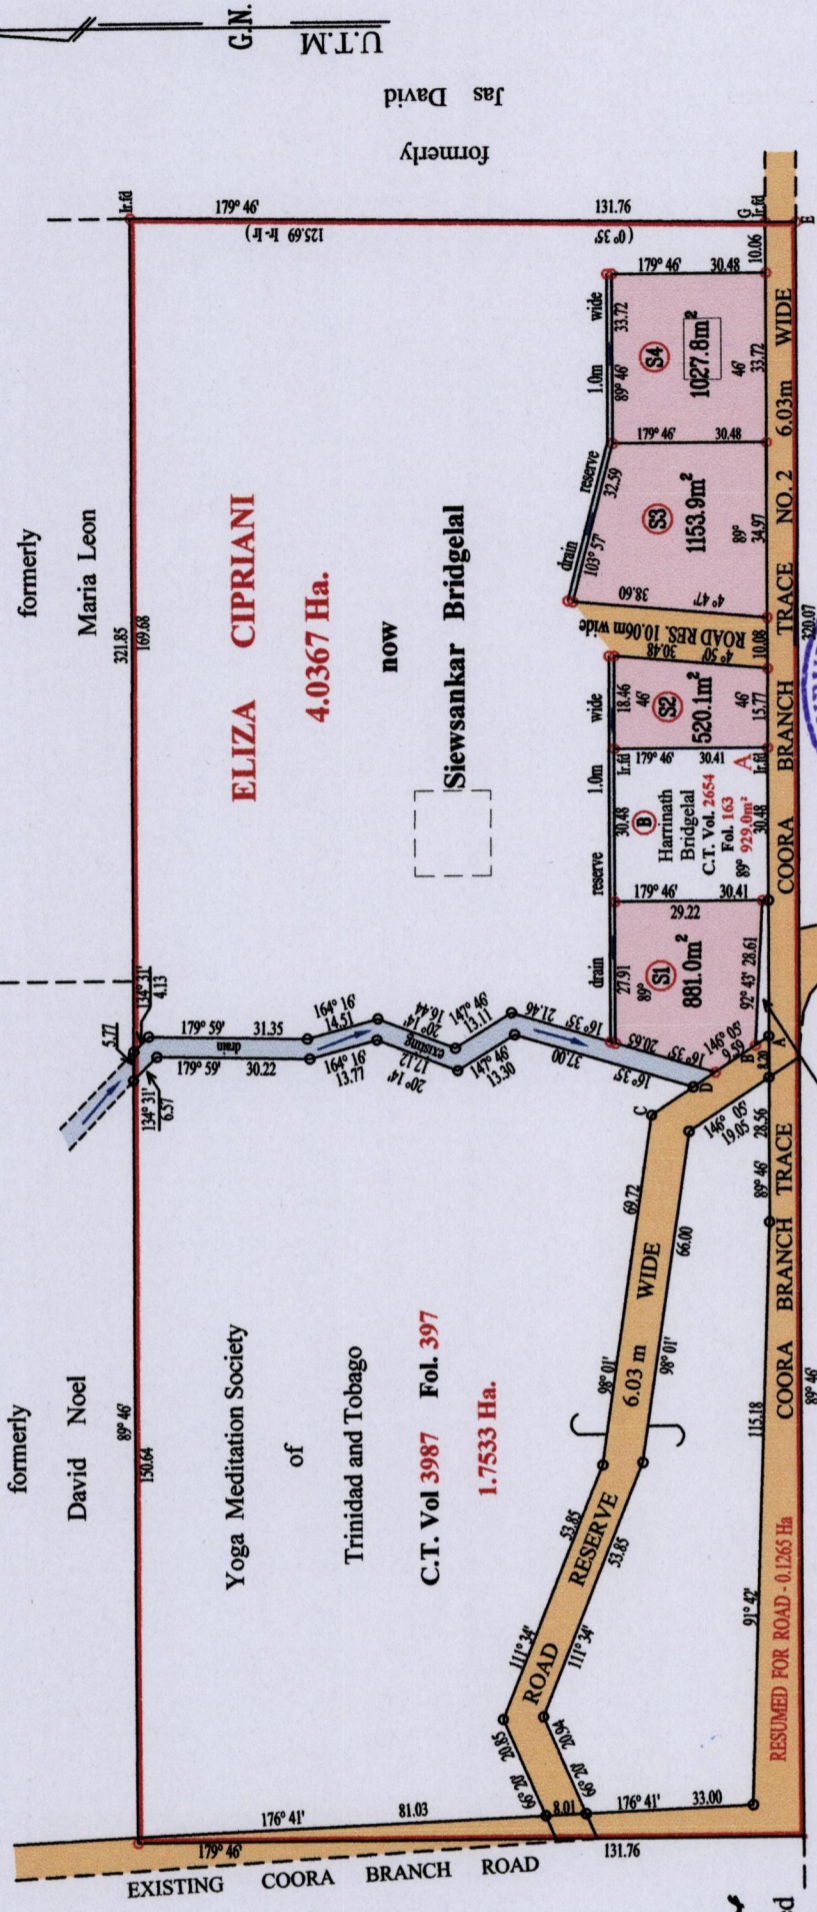

formerly  
Atanacia Garcia

formerly  
Jas David

now

Siewsankar Bridgelal

**ELIZA CIPRIANI**  
**4.0367 Ha.**

Yoga Meditation Society  
of  
Trinidad and Tobago  
**C.T. Vol 3987 Fol. 397**  
**1.7533 Ha.**

Approved .....  
*Saverio*  
Director of Surveys *710/12*

○ Denotes Iron Put unless otherwise stated

Bearings are U.T.M. Grid based on Solar Obs

PLAN of 4 Parcels of land coloured pink in the Ward of Siparia


Containing together three thousand five hundred and eighty one point nine square metres

Surveyed by me, with due authority, in August 2009

Certified Correct in accordance with Regulation 25(1) of the Land Surveyors Regulations 1998

Entered by .....

Checked on .....

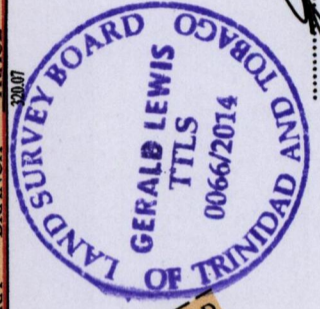

*Gerald Lewis*  
Trinidad & Tobago Land Surveyor

07/07/2014

SCALE 1: 1250

Distances are in Metres

1655

115