
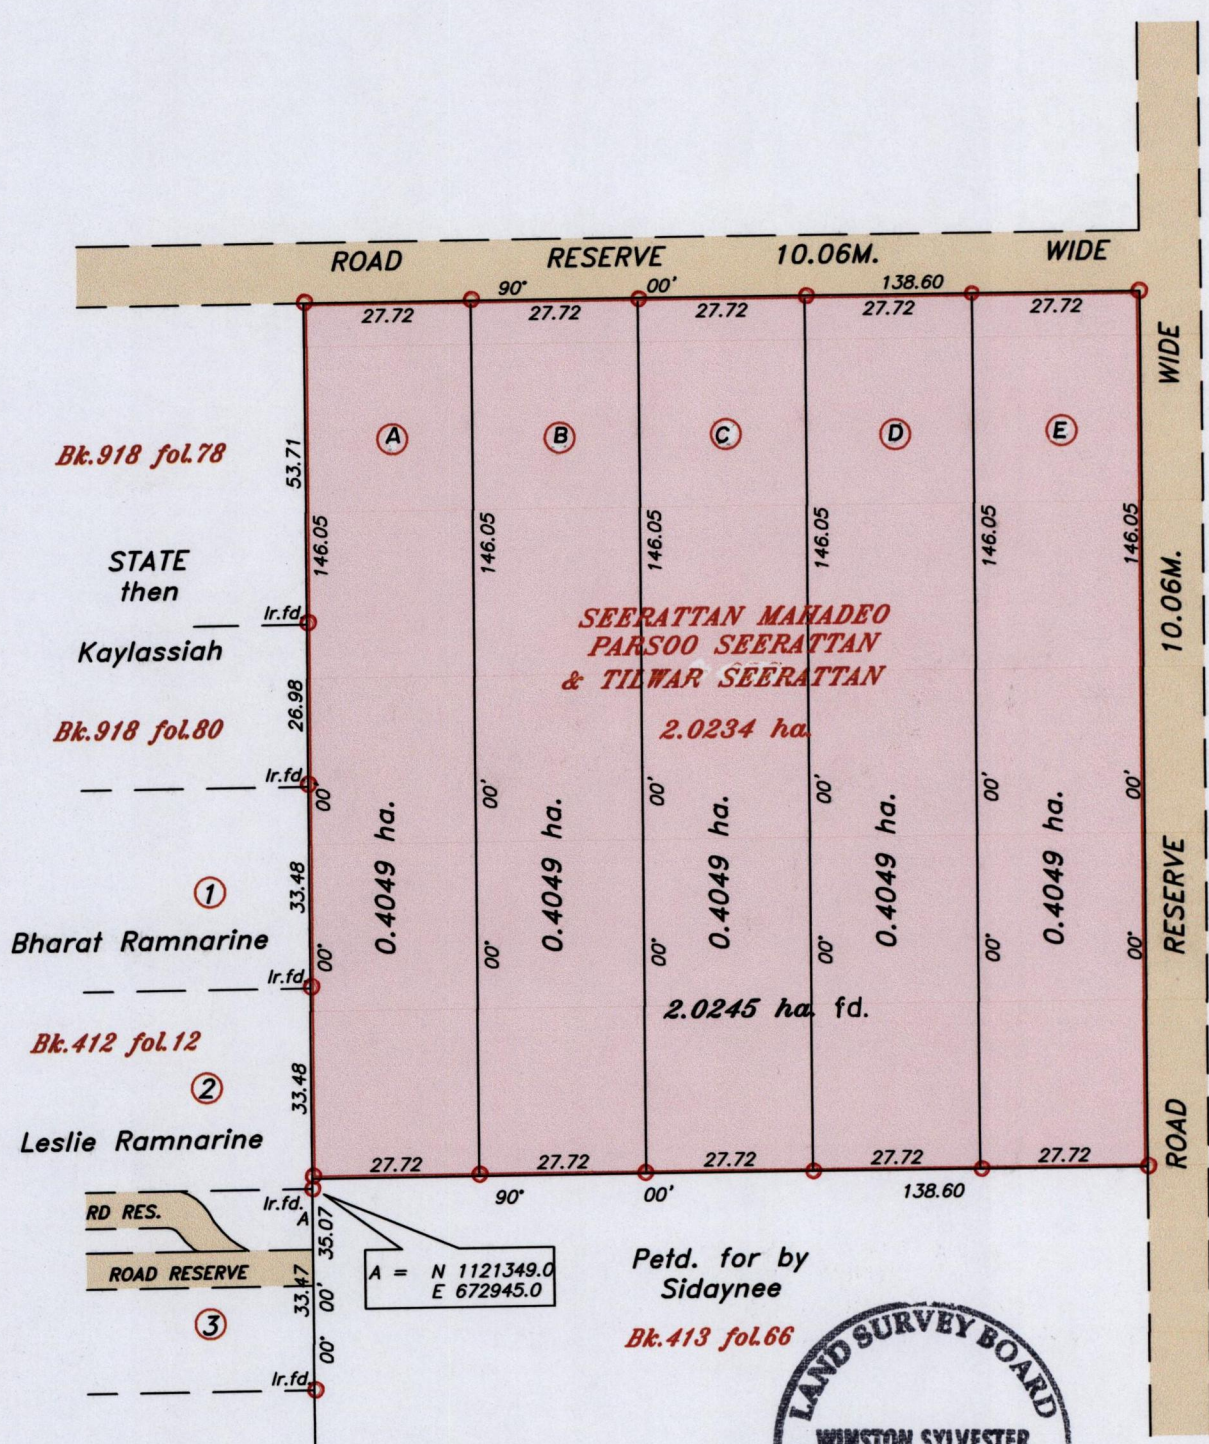


R.P.O. Vol 216 Fol 601
C.T. Vol 2956 Fol 503

Ward of Siparia
County of St. Patrick
Cadastral Sheet G.18.D. 73.C.
2/a

U.P.R.N No.

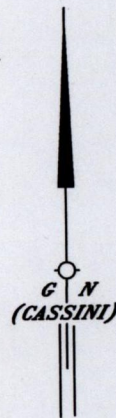

Approved *[Signature]*
Director of Surveys 6/10/14



Coordinates are obtained by hand held G.P.S.
W.G.S. 84 Zone 20 (±) 5m.

○ Denotes Iron put except stated otherwise.

Bearings are Cassini Grid based on Solar Observations
Plan of 5 Parcels of land coloured pink in the Ward of Siparia
Containing together two point zero two four five hectares
Surveyed by me, with due authority, in July 2009
Certified correct in accordance with Regulation 25 (1) of the
Land Surveyors' Regulations 1998,

SCALE 1/1250
Distances are in metres

Checked by..... *[Signature]*
Entered by
Trinidad & Tobago Land Surveyor... 29-10-2013