

U.P.R.N.

Cadastral Sheet G. 17. A & E, 73A / 2/c

R.P.O. Vol. 148 Fol. 581


Ward of Siparia

C.T. Vol. 1286 Fol. 381

County of St. Patrick

Bk : 915 Fol : 83

A - 660,997mE, 1120,345mN
UTM ZONE 20, Naparima (+/- X4.00M)
Direct Observation-GPS Hand held

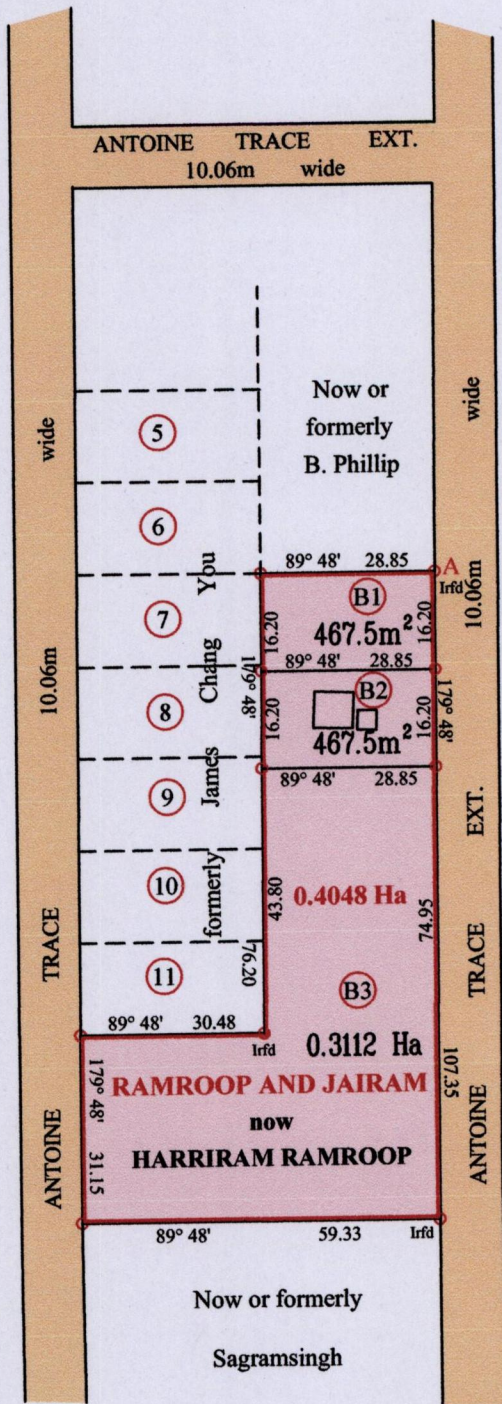

Approved
Director of Surveys 12/10/13

SCALE 1: 1250
Distances are in Metres

○ Denotes Iron Put unless otherwise stated

Bearings are U.T.M Grid based on Solar Obs

PLAN of 3 Parcels of land coloured pink in the Ward of Siparia

Containing together zero point four zero four eight hectares

Surveyed by me, with due authority, in March 2013

Certified Correct in accordance with Regulation 25(1) of the Land Surveyors Regulations 1998

Checked by

Entered by

.....
Trinidad & Tobago Land Surveyor 19/05/2014