

U.P.R.N. No.

R.P.O. Vol. 344 Fol. 669

C.T. Vol. 2410 Fol. 311

Cadastral Sheet C.9.H. 6F


Ward of Toco

County of St. David

2/d

G. N.

Cassini

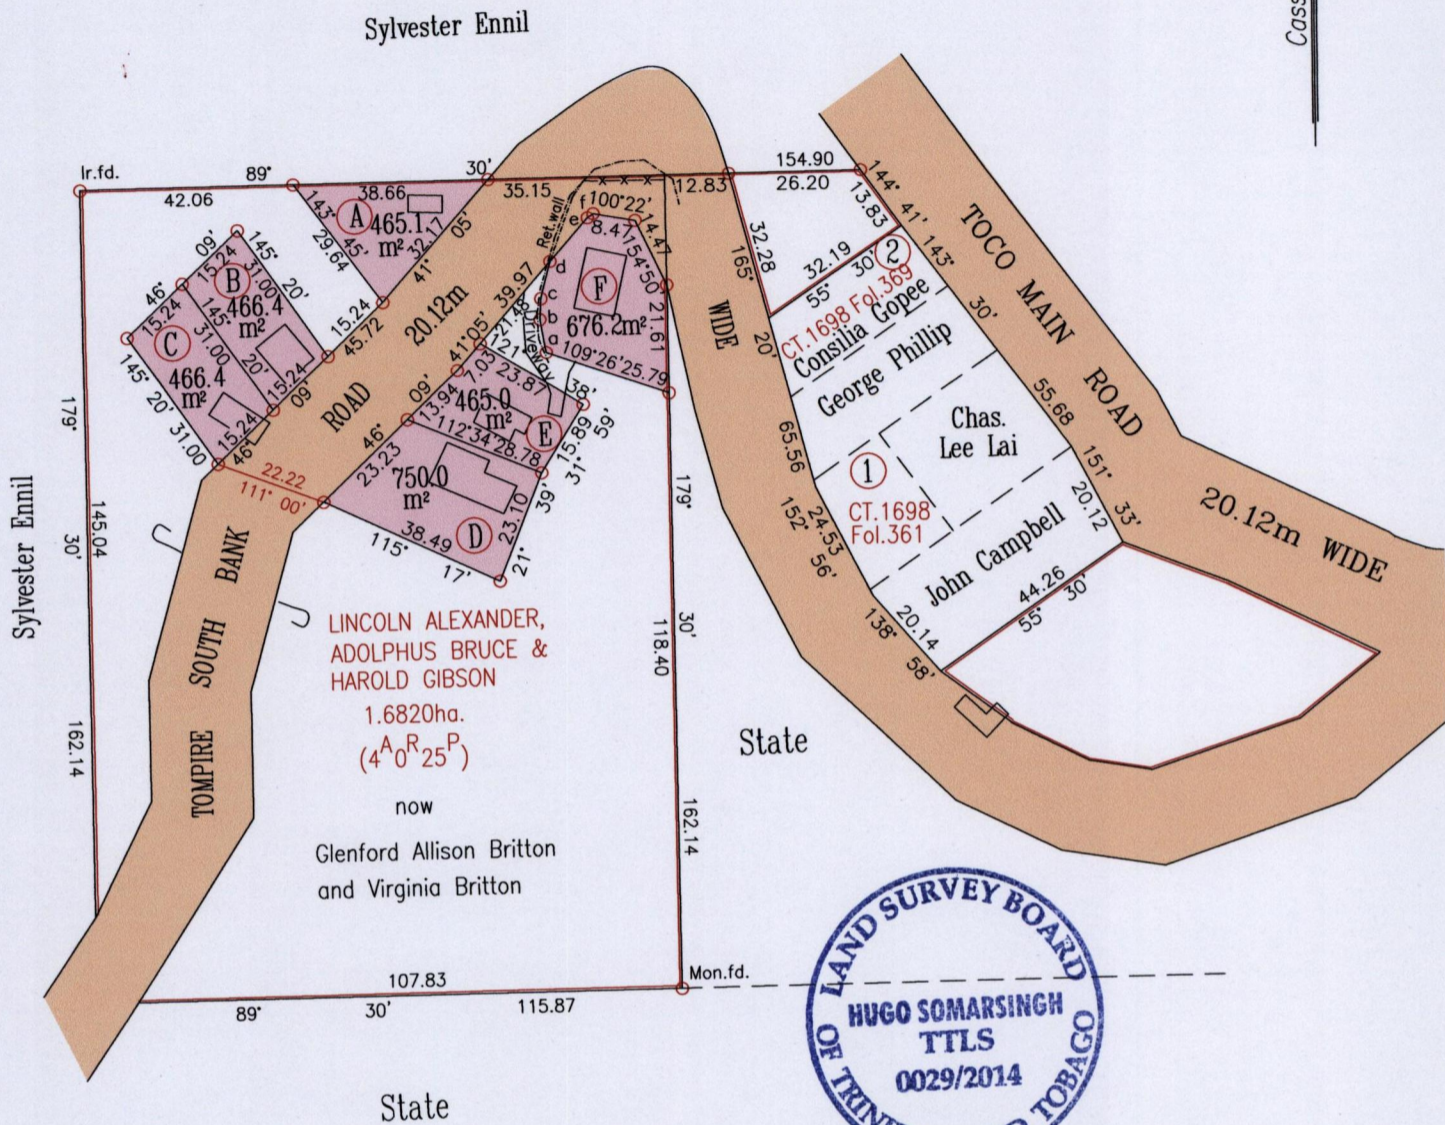

723840m E
 Mon.f.d. - 1191977m N
 U.T.M. Zone 20,WGS84(+/-5.0m)
 Hand Held G.P.S. Coordinates

a-b	350° 05'	6.70
b-c	02° 53'	4.15
c-d	14° 37'	7.70
d-e	41° 05'	11.47
e-f	54° 43'	1.40

Approved.....
 Director of Surveys *27/10/14*

Vide S.O. No. 70/14
 Vide Bk. 1005 Fol.181
 Bk. 987 Fol.168

SCALE 1/1500
 Distances are in metres

○ Denotes Iron put except where otherwise stated
 Bearings are Cassini Grid based on Solar Observations
 Plan of six Parcels of land coloured pink in the Ward of Toco
 Containing together three thousand two hundred and eighty nine point one square metres
 Surveyed by me,with due authority, in September 2012

Certified Correct in accordance with Regulation 25(1) of the Land Surveyors Regulations 1998

Checked by.....
 Entered on.....
 Trinidad and Tobago Land Surveyor(TTLS)..... *6th June* 2014