

R.P.O. Vol. 50 fol. 269


Cadastral Sheet 23 F, D.2.D  
4/b

C. T. Vol. 2474 fol. 171

Ward of Cunupia


U. P. R. N.

County of Caroni

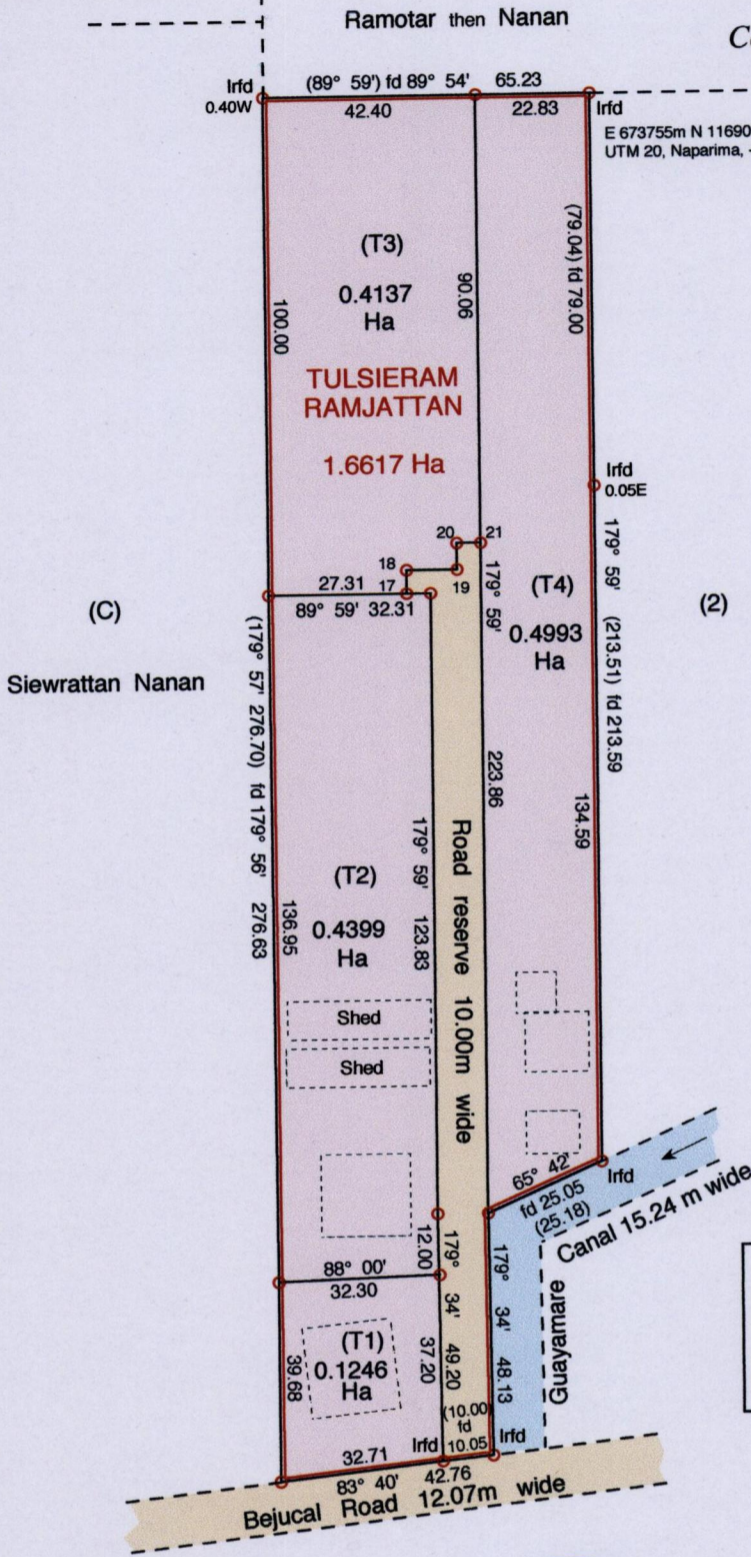

Approved

Director of Surveys 28/10/14

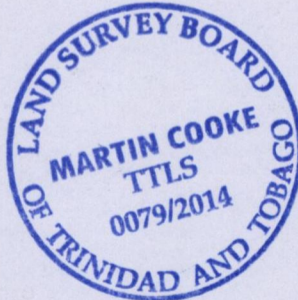

Vide:  
Bk 1110 fol 12  
Bk 1135 fol 892

SCALE 1 : 1500

Distances are in metres

o Denotes Iron Put unless otherwise stated  
Bearings are Cassini Grid based on Solar Obs.

PLAN of four (4) Parcels of land coloured pink in the Ward of Cunupia

Containing together one point four seven seven five hectares

Surveyed by me, with due authority, in June 2009

Certified correct in accordance with Regulation 25(1) of the Land Surveyors' Regulations of 1998

Checked by: H-21/10/14

Entered on .....

Trinidad & Tobago Land Surveyor

15th October 2014