

RPO Vol 50 Fol 269


C.T. Vol 3955 Fol 123

U.P.R.N.

Cadastral Sheet $\frac{23 F}{4/b}$, D.3.D

Ward of Cunupia

County of Caroni

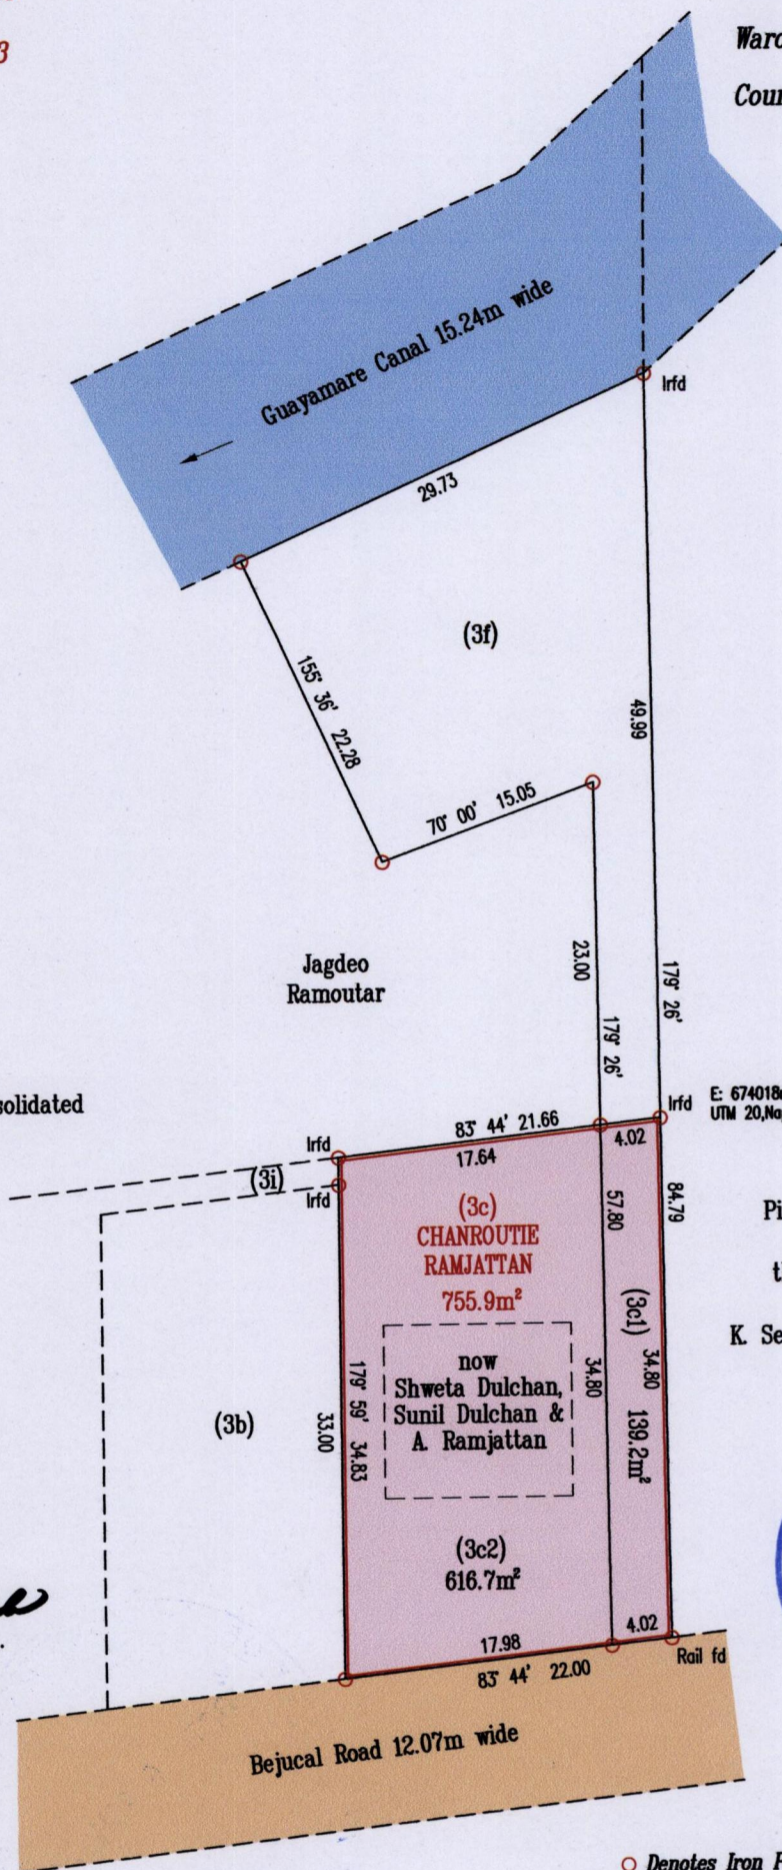

NOTE:

(3f) & (3c1) to be consolidated

Vide:
Bk 1238 fol 161
Bk 1110 fol 12

Approved:

[Signature]
Director of Surveys
28/10/14

E: 674018m, N: 1169017m
UTM 20,Naparima, +/- 5m



Scale 1 : 500

Distances are in metres

○ Denotes Iron Put unless otherwise stated
Bearings are Cassini Grid based on Solar Obs.

PLAN of two (2) Parcels of land coloured pink in the Ward of Cunupia
Containing together seven hundred & fifty-five point nine square metres
Surveyed by me, with due authority, in May 2011

Certified correct in accordance with Regulation 25(1) of the Land Surveyors' Regulations of 1998

Checked by *[Signature]* 21/10/14

Entered on

[Signature]
Trinidad & Tobago Land Surveyor 15th October 2014