
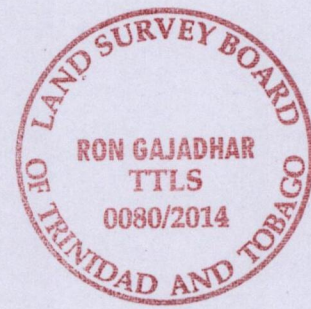


R.P.O Vol. 197 Fol. 65  
C.T. Vol. 4551 Fol. 479

Address - Lot No. B1 & B2, #356 Tabaquite Rio Claro Rd,  
Tabaquite.

Ward of Charuma  
County of Nariva  
Cadastral Sheet D.25.K., 55A  
1/c

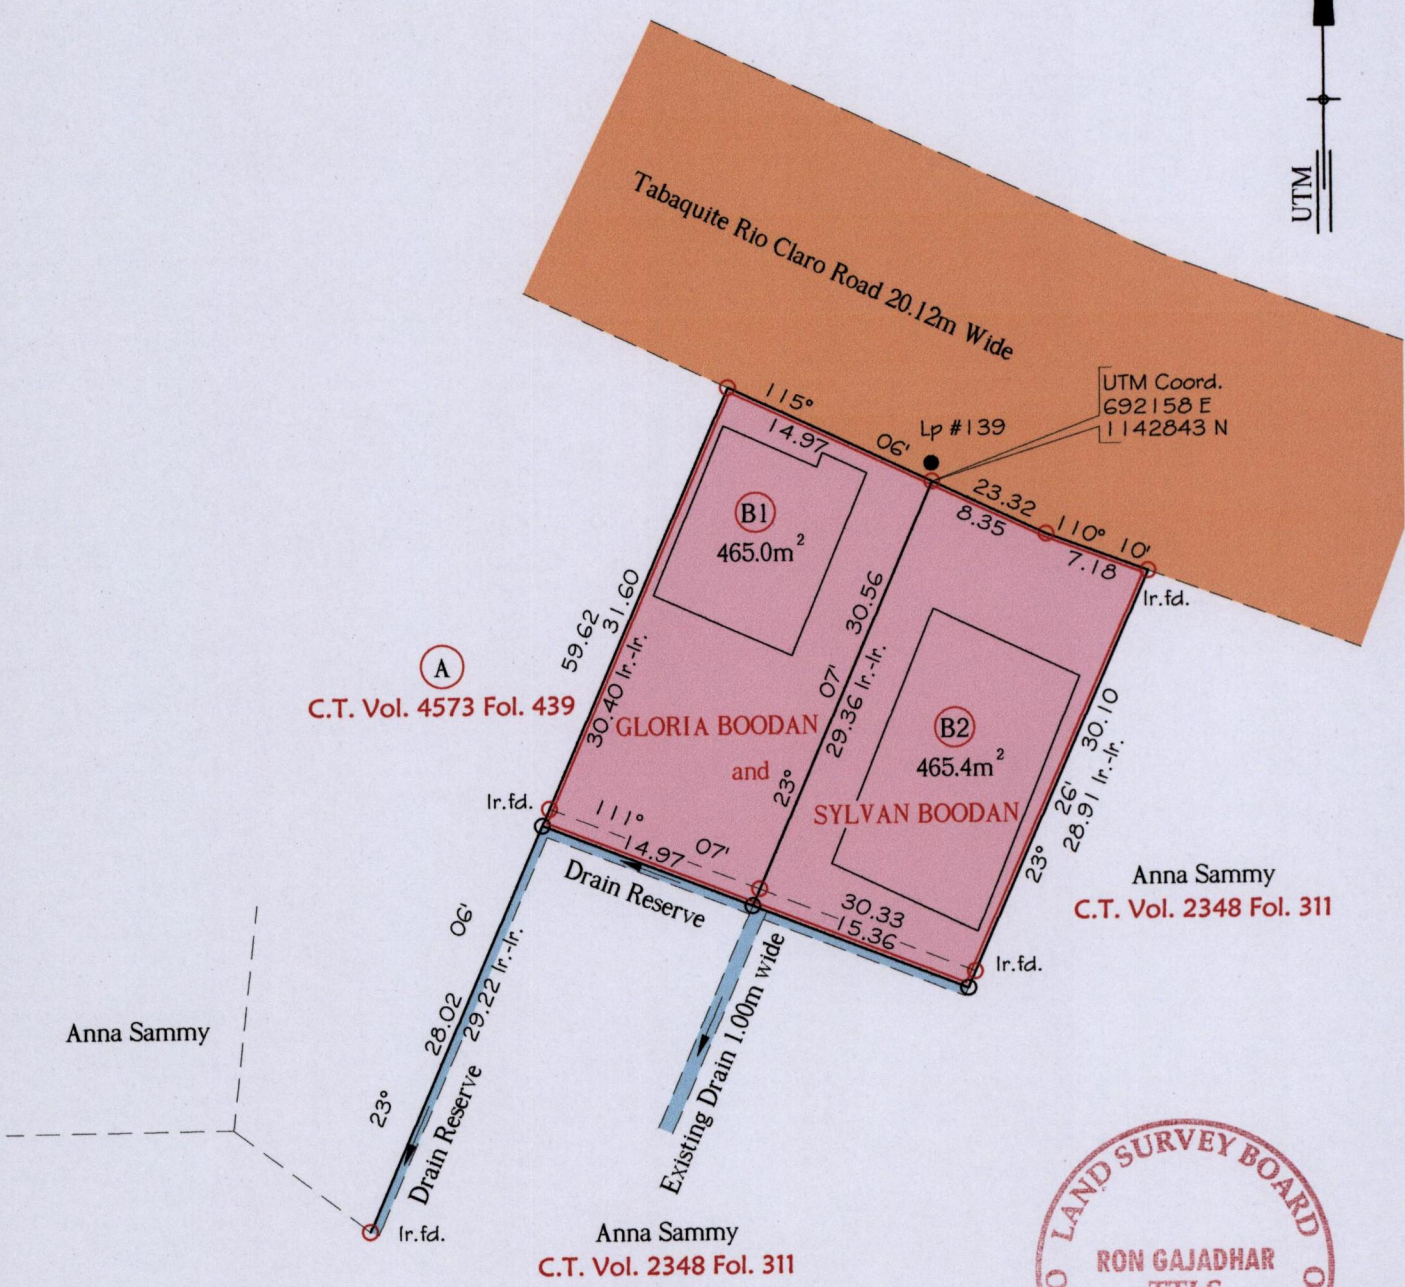

Approved

Director of Surveys

*[Signature]*  
30/10/14

Note - UTM (Nap Zone 20) Coordinates obtained from hand held GPS receiver ± 5.00m

Ref.:- Bk. 715 Fol. 212  
Bk. 714 Fol. 32  
Bk. 856 Fol. 81  
SCALE 1:500

o Denotes Iron put except stated otherwise.

o Denotes No Mark Put except stated otherwise.

Note: Bearings are U.T.M. grid based on solar observations Distances are in metres.

Plan of 2 Parcels of land coloured pink in the Ward of Charuma.

Containing together nine hundred and thirty point four square metres.

Surveyed by me, with due authority, in July 2010 for Sylvan Boodan.

Certified correct in accordance with Regulation 25(1) of the Land Surveyors' Regulations 1998,

Checked by .....

Entered on.....

*[Signature]*  
Trinidad & Tobago Land Surveyor ...2/2/2014