

R.P.O. Vol. 124



C.T. Vol. 2170

U.P.R.N No.

Fol. 41

Fol. 165

Ward of Siparia
County of St Patrick
Cadastral Sheet G.18.B. 73C
1/d
Vide Bk.1003 fol.118

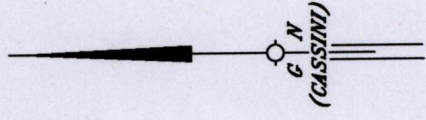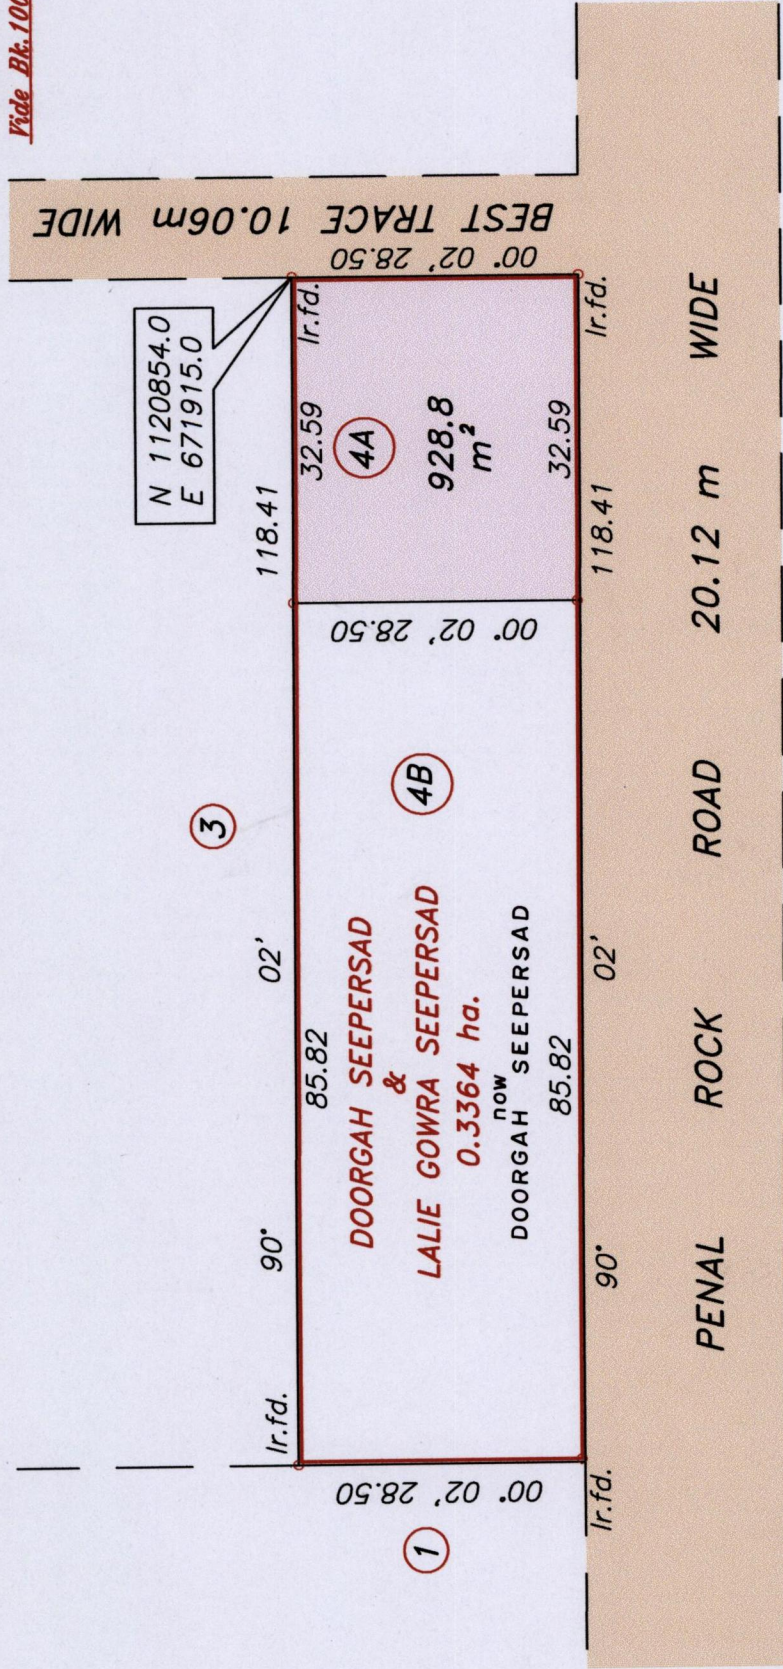

Approved
 Director of Surveys 10/11/14

SCALE 1/750
 Distances are in metres

Coordinates are obtained by hand held G.P.S.
 W.G.S. 84 Zone 20 (±) 5m.

Denotes Iron put except stated otherwise.
 Bearings are Cassini Grid based on Solar Observations
 Plan of a Parcel of land coloured pink in the Ward of Siparia
 Containing nine hundred and twenty eight point eight square metres..

Surveyed by me, with due authority, in March 2013
 Certified correct in accordance with Regulation 25 (1) of the Land Surveyors Regulations 1998,

Checked by
 Entered by
 Winston Sylvester
 TILLS
 0030/2014



1655

145