



Ward of Turure
County of St. Andrew

Neil Kamil Ali	Lot#7	C.T.4166 Fol.425
Neil Kamil Ali	Lot#9	C.T.4193 Fol.359
Antonio Daniel	Lot#11	C.T.4256 Fol.285
Marya Carol Peters	Lot#13	C.T.4284 Fol.295
Marlon Connell & Debbie Connell	Lot#15	C.T.4265 Fol.185
Anthony Kevin Johnson	Lot#17	C.T.4245 Fol.173

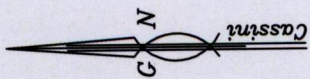

Guaiaco

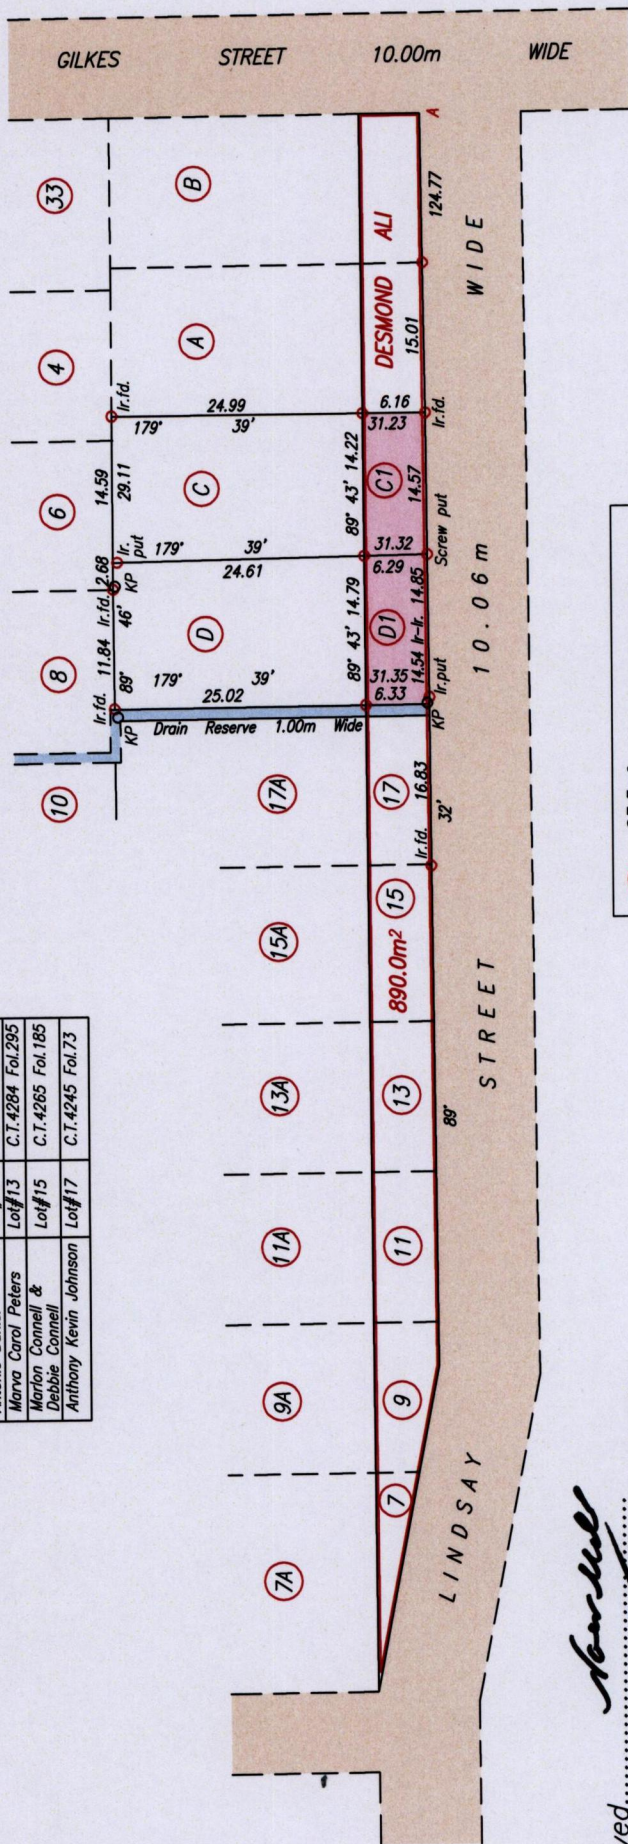

Approved.....
Director of Surveys *12/11/14*

○ Denotes No mark put unless stated otherwise

Bearings are Cassini Grid based on Solar Observations

PLAN of 2 Parcels of land coloured pink in the Ward of Turure

Containing together one hundred and eighty two point three square metres

Surveyed by me with due authority in September 2014

Certified Correct in accordance with Regulation 25 (1) of the Land Surveyors Regulations 1998,

Checked by.....

Entered on.....

A N 1170375 Hand Held GPS +/- 5m
E 703485 UTM proj. WGS 84 datum

SCALE 1/750

Distances are in metres



Neil Connell & Debbie Connell

Trinidad & Tobago Land Surveyor I.D. No. 1011/2014