
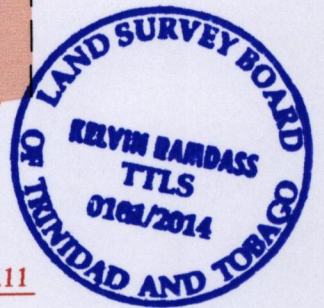


R.P.O. Vol. 803 Fol. 349  
C.T. Vol. Fol.

Ward of Charuma  
County of Nariva  
Cadastral Sheet D.25.E 54C.  
2a/2c  
Brothers Road  
Settlement

a - b 102° 56' 7.39  
b - c 110° 36' 6.86  
c - d 119° 41' 2.82

At Station (A)  
E 0689174  
N 1143370  
Reading taken with  
Handheld G.P.S.  
U.T.M. Zone 20  
WGS84  
± 5 m.

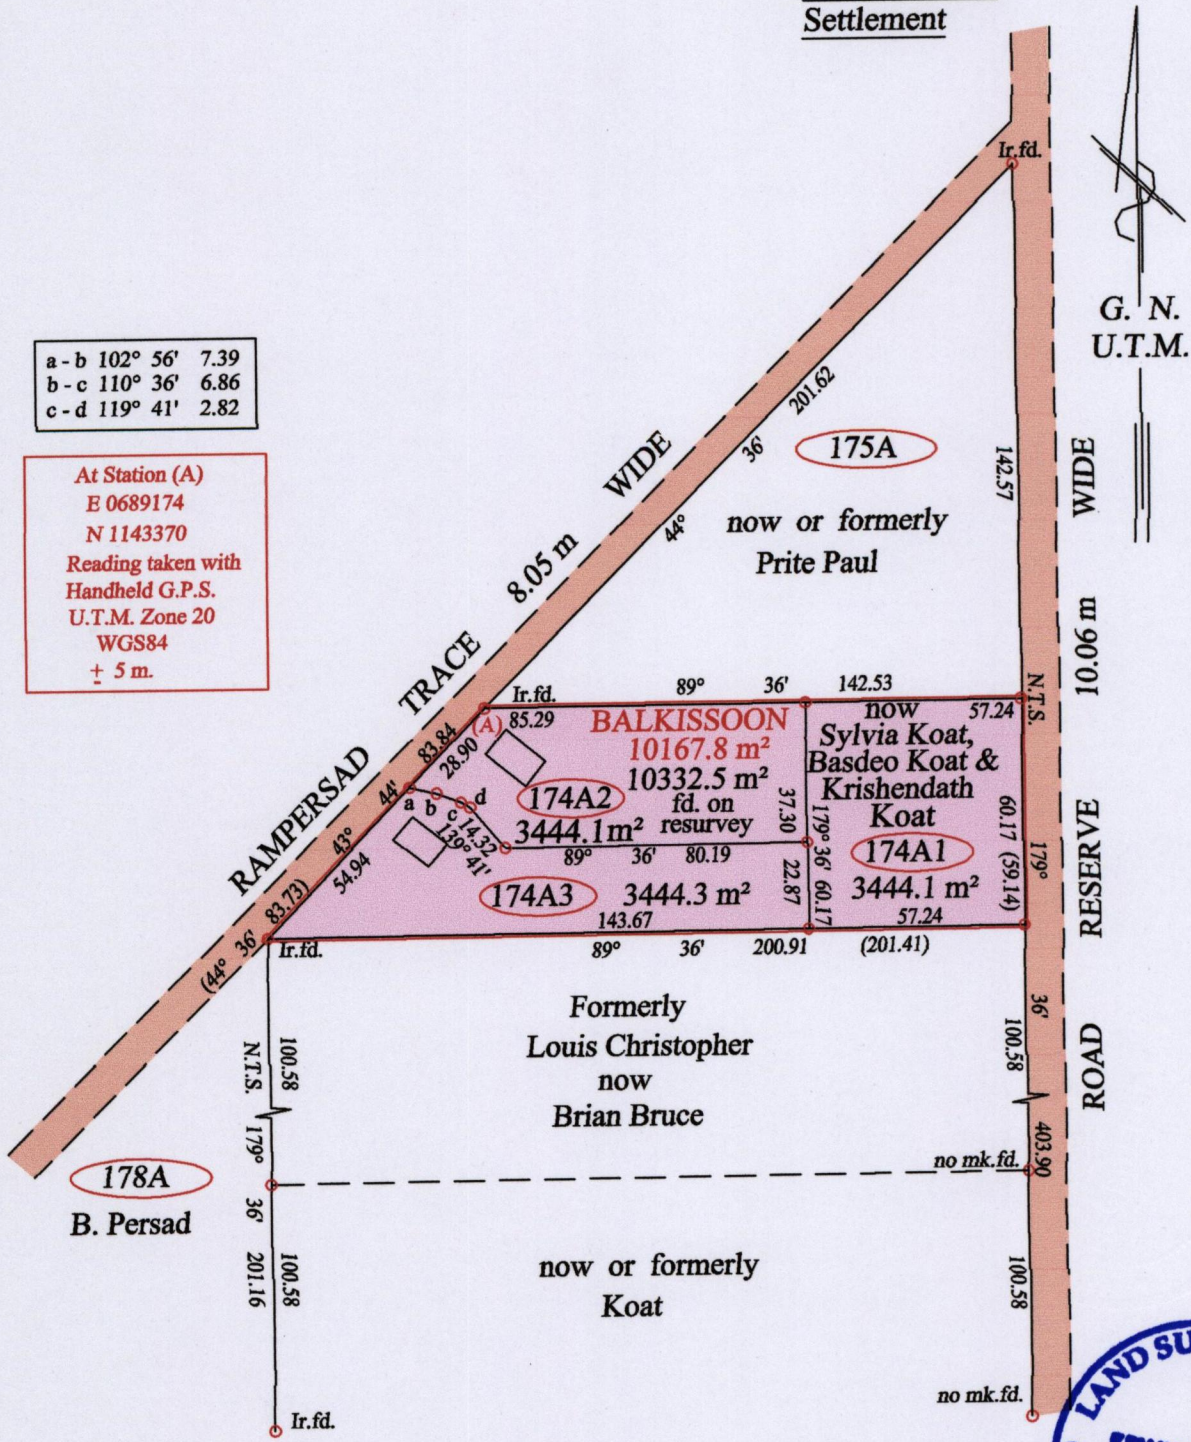

Approved .....  
Director of Surveys 10/11/14

Vide Plan A.D.11

o Denotes Iron put except stated otherwise.  
Note: Bearings are U.T.M. grid based on solar observations  
PLAN of 3 Parcels of land coloured pink in the Ward of Charuma  
Containing together ten thousand three hundred and thirty two point five square metres  
Surveyed by me, with due authority, in May 2014  
Certified Correct in accordance with Regulation 25(1) of the Land Surveyors Regulations 1998

Checked by .....  
Entered on ..... Trinidad & Tobago Land Surveyor ..... 2014

SCALE : 1:2000

Distances are in metres