



R.P.O. Vol. 181 Fol. 253  
 C.T. Vol. Fol.

Coordinates

Ir.f.d.B : N 1125390 E 680243  
 Error Statement : ±5m  
 Datum Definition : U.T.M. Zone 20 Naparima  
 Source : Hand Held GPS

Ward of Savana Grande  
 County of Victoria  
 Cadastral Sheet G.14.H., 64D & 64E  
 1/d & 1/c

Parcel Address:  
 Corner Jaikaram Trace and Cunjal Road South,  
 Barrackpore

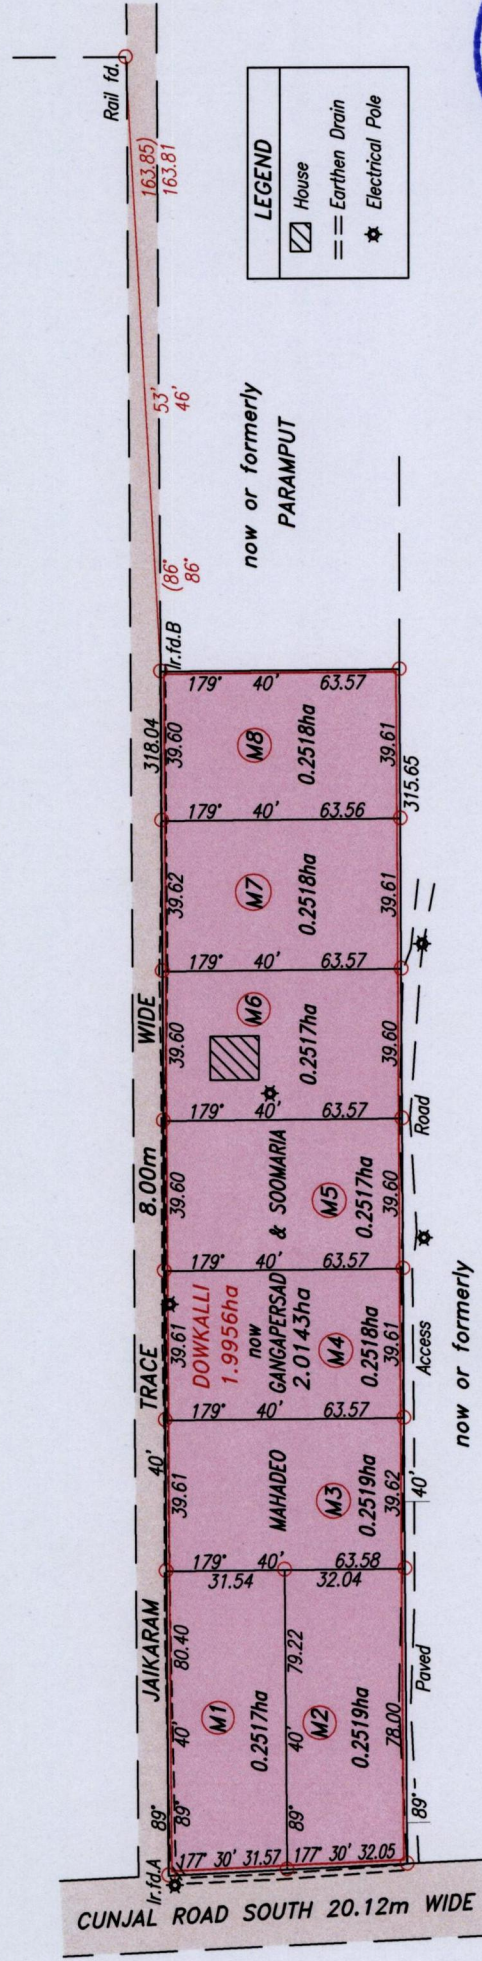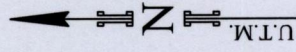

LEGEND	
	House
	Earthen Drain
	Electrical Pole



Ref.: Bk. 385 Fol. 30  
 Bk. 386 Fol. 154  
 Bk. 385 Fol. 27  
 SCALE 1:2000

Approved.....  
 Director of Surveys

○ Denotes Iron put except otherwise stated.

Note: Bearings are U.T.M. grid based on solar observations. Distances are in metres.

Plan of eight Parcels of land coloured pink in the Ward of Savana Grande containing together two point zero one four three hectares Surveyed by me, with due authority, in August 2014

Certified correct in accordance with Regulation 25 (1) of the Land Surveyors Regulations 1998

Checked by .....  
 Entered on .....

*Najeeb Mohammed*

Trinidad & Tobago Land Surveyor O.P.(C.S.).2014

1655

159