
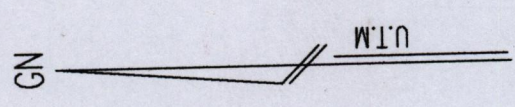


Cadastral Sheet 74B G.20. A, B & F
2/c
Ward of Moruga
County of Victoria

R.P.O. Vol. 74 Fol. 83
C.T. Vol. 2599 Fol. 143
U.P.I.N. No.

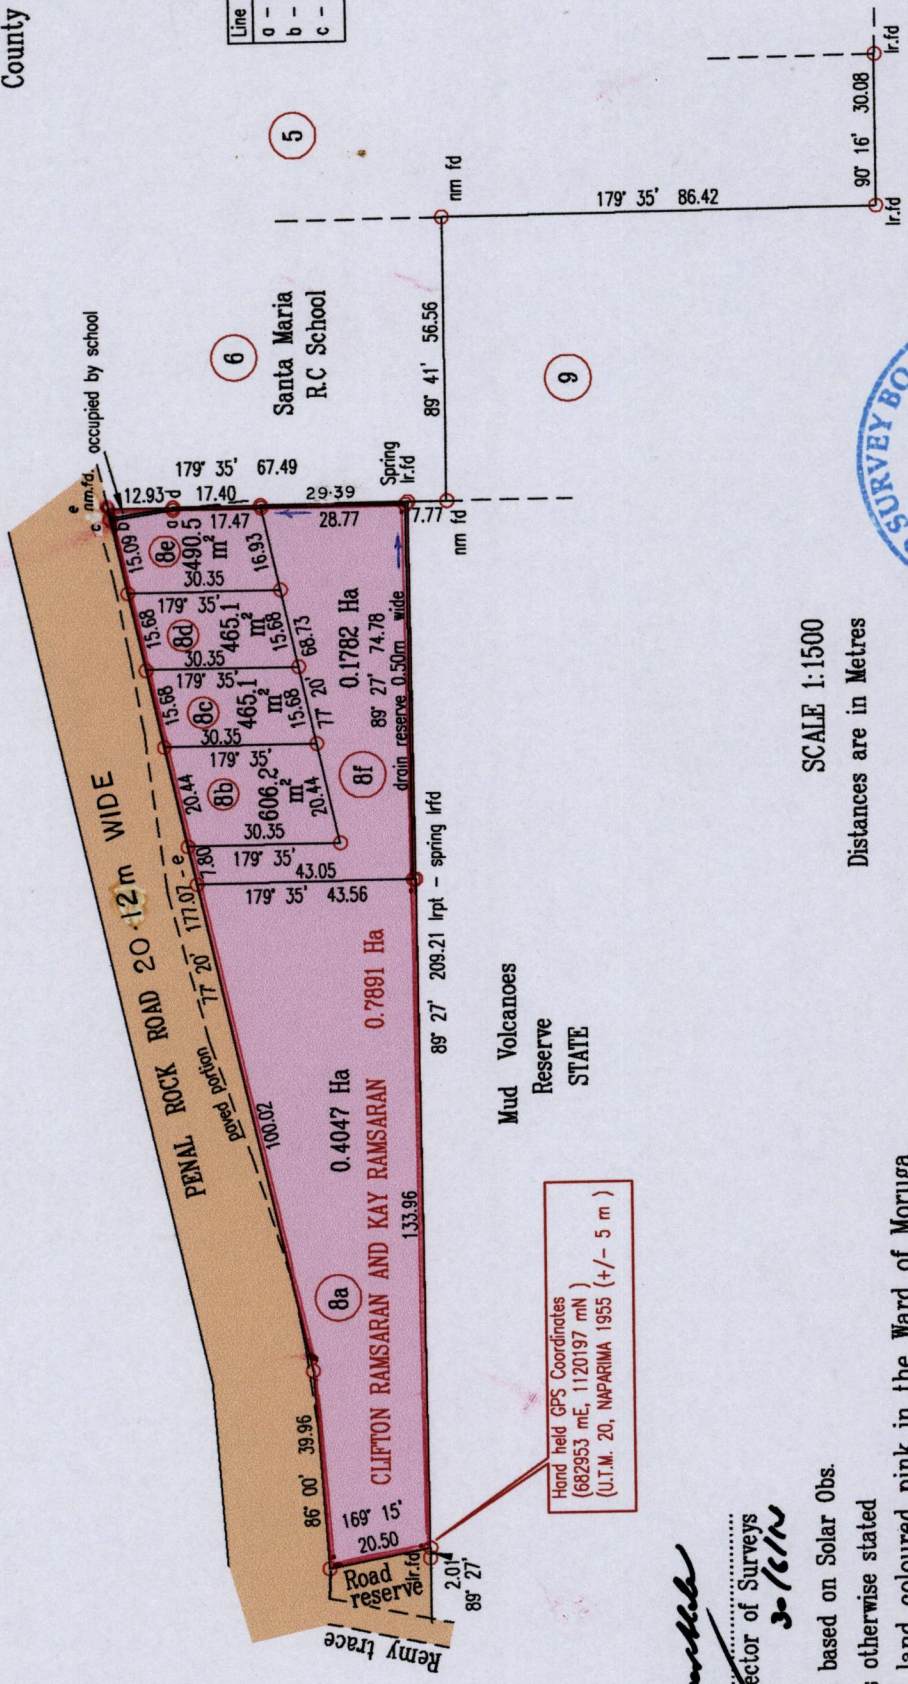

Line	Bearing	Dist
a - b	351° 24'	12.62
b - c	77° 20'	0.50
c - d	171° 24'	12.68

Vide
Bk. 1014:214
Bk. 957:578

SCALE 1:1500
Distances are in Metres



Approved
Indar Ragoo
Director of Surveys
30/6/13

Bearings are U.T.M Grid based on Solar Obs.
○ Denotes Iron Put unless otherwise stated
Plan of 6 Parcels of land coloured pink in the Ward of Moruga
Containing together zero point seven eight five six hectares
Surveyed by me, with due authority, in April 2013
Certified Correct in accordance with Regulation 25(1) of the Land Surveyors Regulations 1998.

Checked by IR - 26/06/14
Entered on
Trinidad & Tobago Land Surveyor/11/2013

1655

17