


U.P.R.N No.....
 R.P.O. Vol. 253 Fol. 383
 C.T. Vol. 5316 Fol. 331

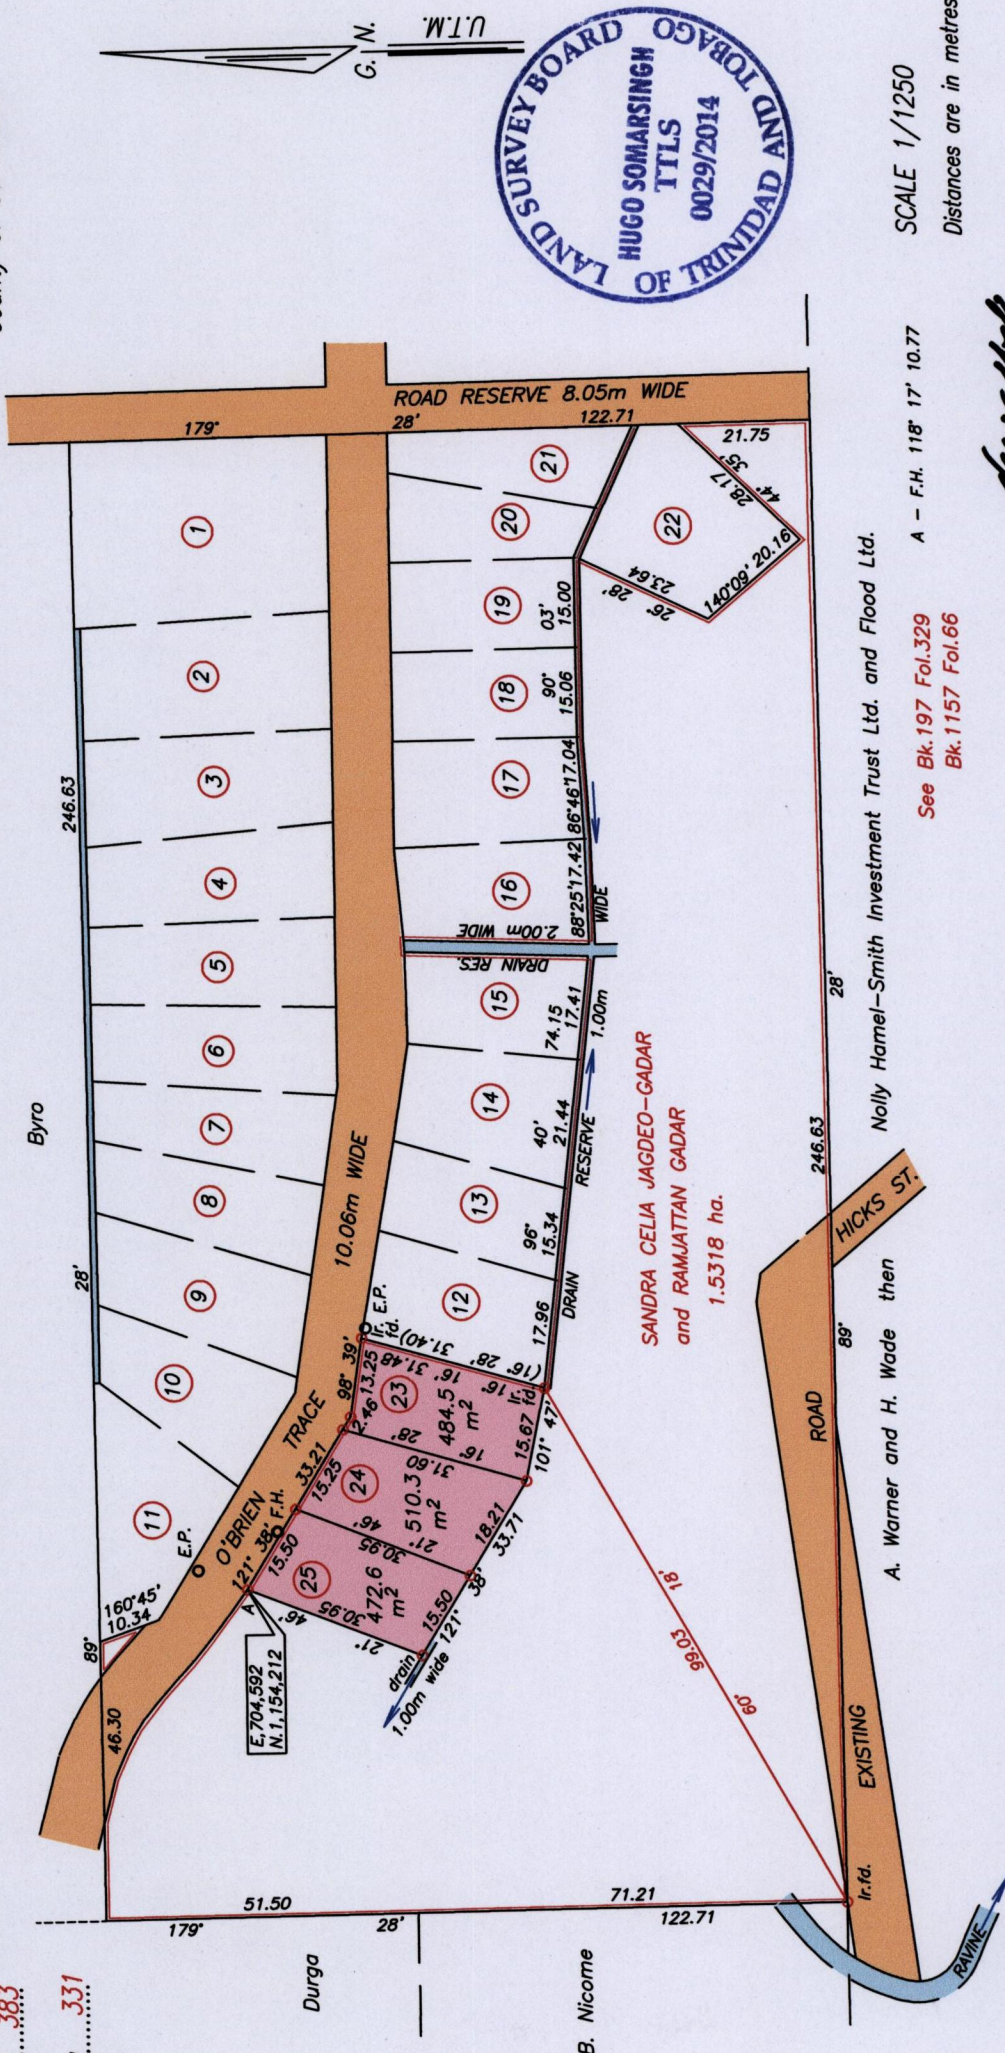

SCALE 1/1250
 Distances are in metres

See Bk.197 Fol.329
 Bk.1157 Fol.66
 A - F.H. 118' 17" 10.77

Approved by *Hughes*
 Director of Surveys **30/11/14**

- Denotes Iron put unless otherwise stated
- Bearings are U.T.M. Grid based on Solar Observations
- Co-ordinates obtained from hand held GPS
- WGS 84 U.T.M. Zone 20 +/- 3.00m
- Note : To obtain Cassini bearings add 18 minutes

Plan of 3 Parcels of land coloured pink in the Ward of Turure
 Containing Together one thousand four hundred and sixty seven point four square metres
 Surveyed by me, with due authority in September 2011
 Certified correct in accordance with Regulation 25 (1) of the Land Surveyors' Regulations 1998
 Checked by *Hughes*
 Entered on..... Trinidad and Tobago Land Surveyor.....*Hughes*.....2014