


R.P.O. Vol. 109 Fol. 13
C.T. Vol. 4863 Fol. 353
S.O. 512/1903
See Bk.256 Fol.119



Ward of Savana Grande
County of Victoria
Cadastral Sheet D.24.J. 54B.
2/d

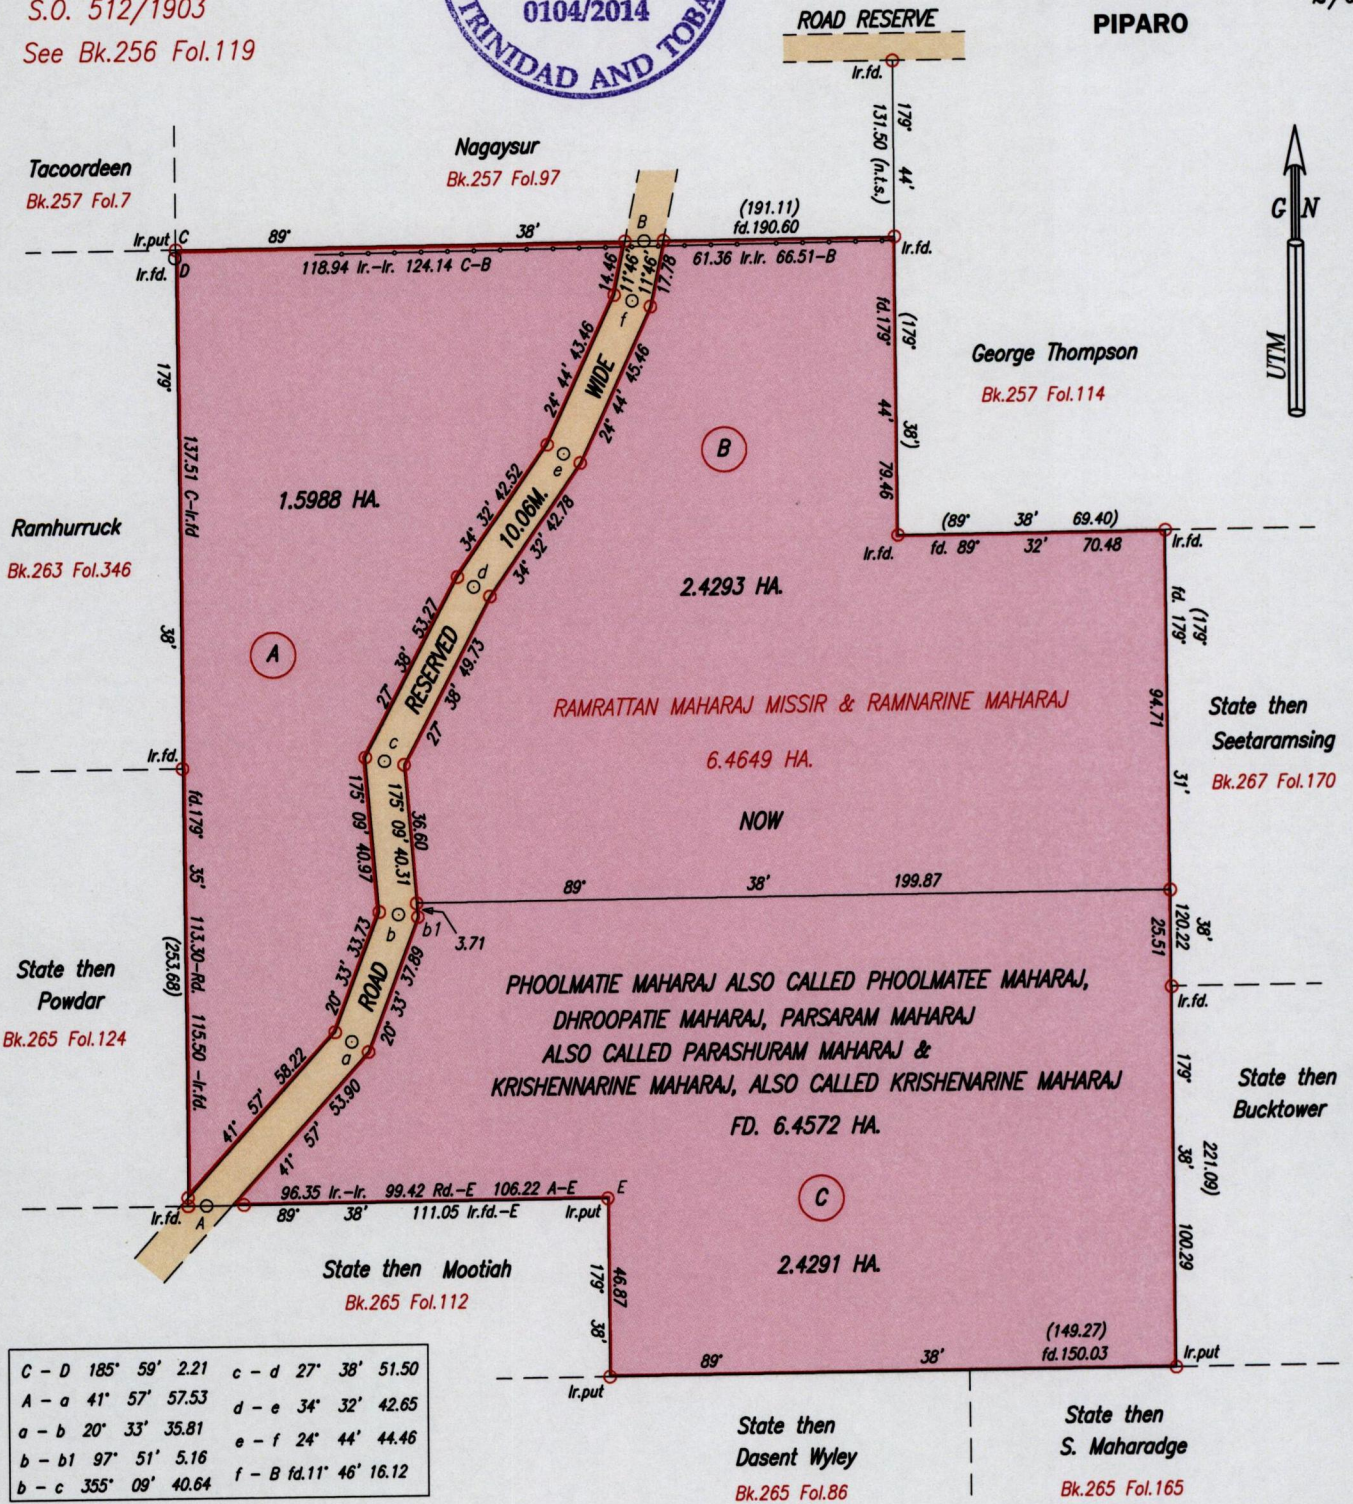

C - D	185° 59'	2.21	c - d	27° 38'	51.50
A - a	41° 57'	57.53	d - e	34° 32'	42.65
a - b	20° 33'	35.81	e - f	24° 44'	44.46
b - b1	97° 51'	5.16	f - B	fd.11° 46'	16.12
b - c	355° 09'	40.64			

Approved
Director of Surveys 20/11/14

○ Denotes Iron put unless otherwise stated
Bearings are UTM Grid based on solar Observations

To obtain Cassini Bearings, add 18 minutes

PLAN of three Parcels of land coloured pink in the Ward of Savana Grande
Containing together six point four five seven two hectares
Surveyed by me, with due authority, in August 2014.

Certified Correct in accordance with Regulation 25 (1) of The Land Surveyors' Regulations 1998,

Checked by H.R. - 26/11/14

Entered on Trinidad & Tobago Land Surveyor (T.T.L.S.) 2014

SCALE 1/2000
Distances are in Metres.

Iron C
684359 mE, 1142201 mN
U.T.M. 20, Nap. (+/- 3.0m.)
G.P.S. (Handheld)

Line of fence posts