


R.P.O. Vol. 120 Fol. 571
C.T. Vol. 5018 Fol. 345


C.T. Vol. 2284 Fol. 269
Charlie's Meats Ltd.

Ward of Siparia
County of St. Patrick
Cadastral Sheet G.13.N., 63E
4/d
Rock Road, Penal

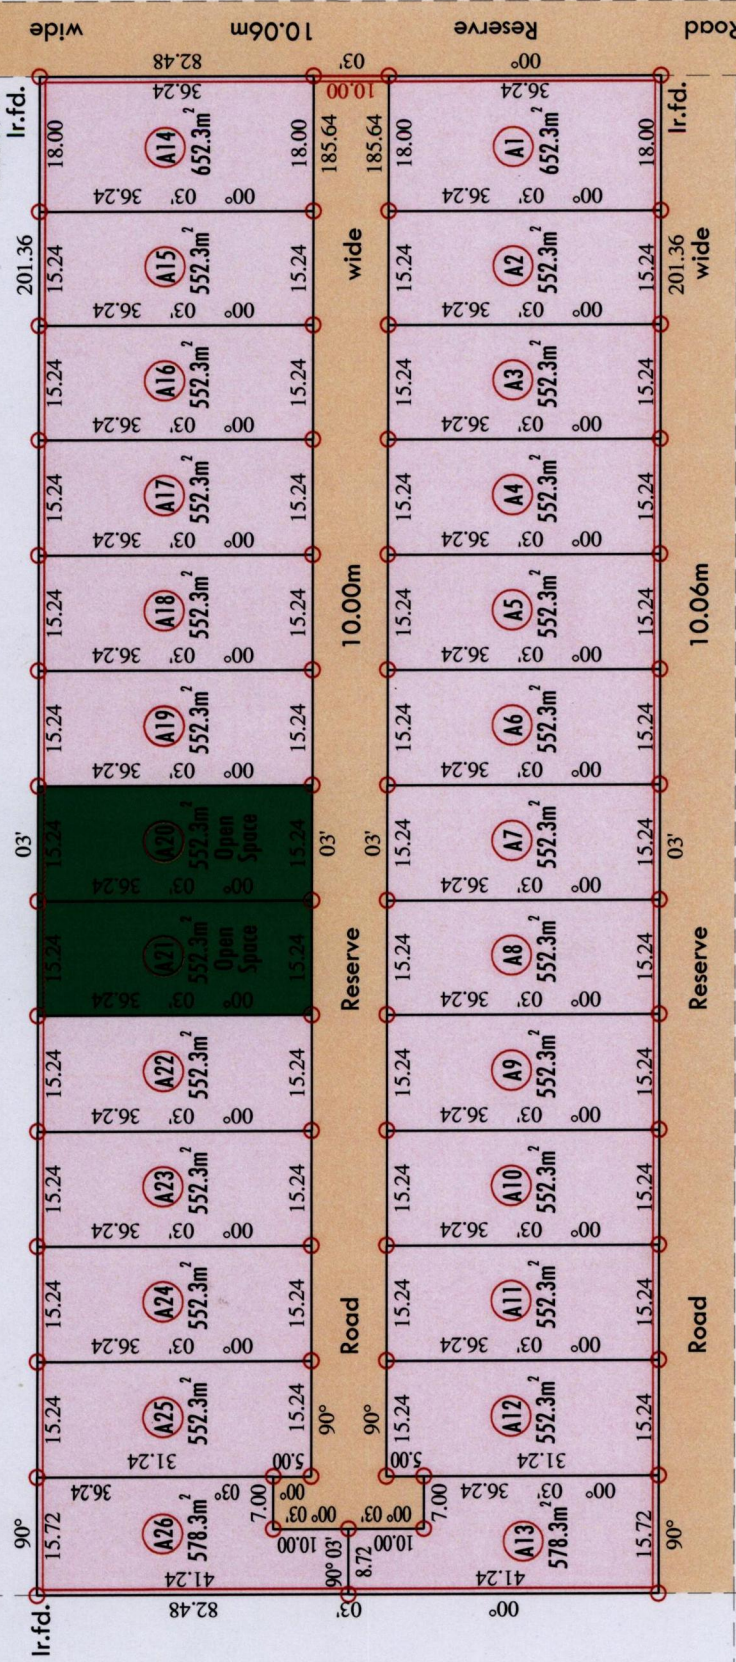

1655

1866

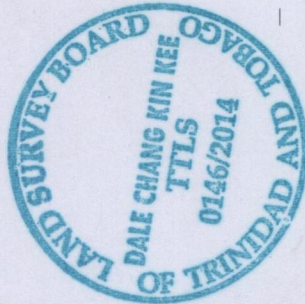

Narain Mahradge
then Sumintra
Ramroop & Ors.

Approved *[Signature]*
Director of Surveys *[Signature]*
Note - UTM (WGS 84) Coordinates obtained from hand held GPS receiver ± 5.00m

| AREA | LEGEND | C.T. Vol. | Fol. |
|------|--|-----------|------|
| | (B) | 5018 | 345 |
| | HORRILAL RAMDEEN & GITA RAMDEEN 1.6608 HA. now GITA RAMDEEN | | |

○ Denotes Iron put except stated otherwise.

Note: Bearings are Cassini grid based on solar observations

Plan of twenty four (24) Parcels of land coloured pink in the Ward of Siparia.

Containing altogether one point three five zero seven hectares.

Surveyed by me, with due authority, in July 2014

Certified correct in accordance with Regulation 25(1) of the Land Surveyors' Regulations 1998,

Checked by *[Signature]*

Entered *[Signature]* Trinidad & Tobago Land Surveyor *[Signature]* 2014

Ref:- Bk. 708 Fol. 141
Bk. 724 Fol. 159
Bk. 391 Fol. 102,103
Bk. 1163 fol. 75

SCALE 1: 1,000
Distances are in metres.