

1651655

19

Cadastral Sheet $\frac{34B}{2/b}$, D.4.0

Ward of Cunupia

County of Caroni

R.P.O. Vol. 1 Fol. 305

'Las Lomas No. 1'


C.T. Vol. 3672 Fol. 55

U.P.R.N. No.

Nabbie Baksh

Bk. 1120:25

GN

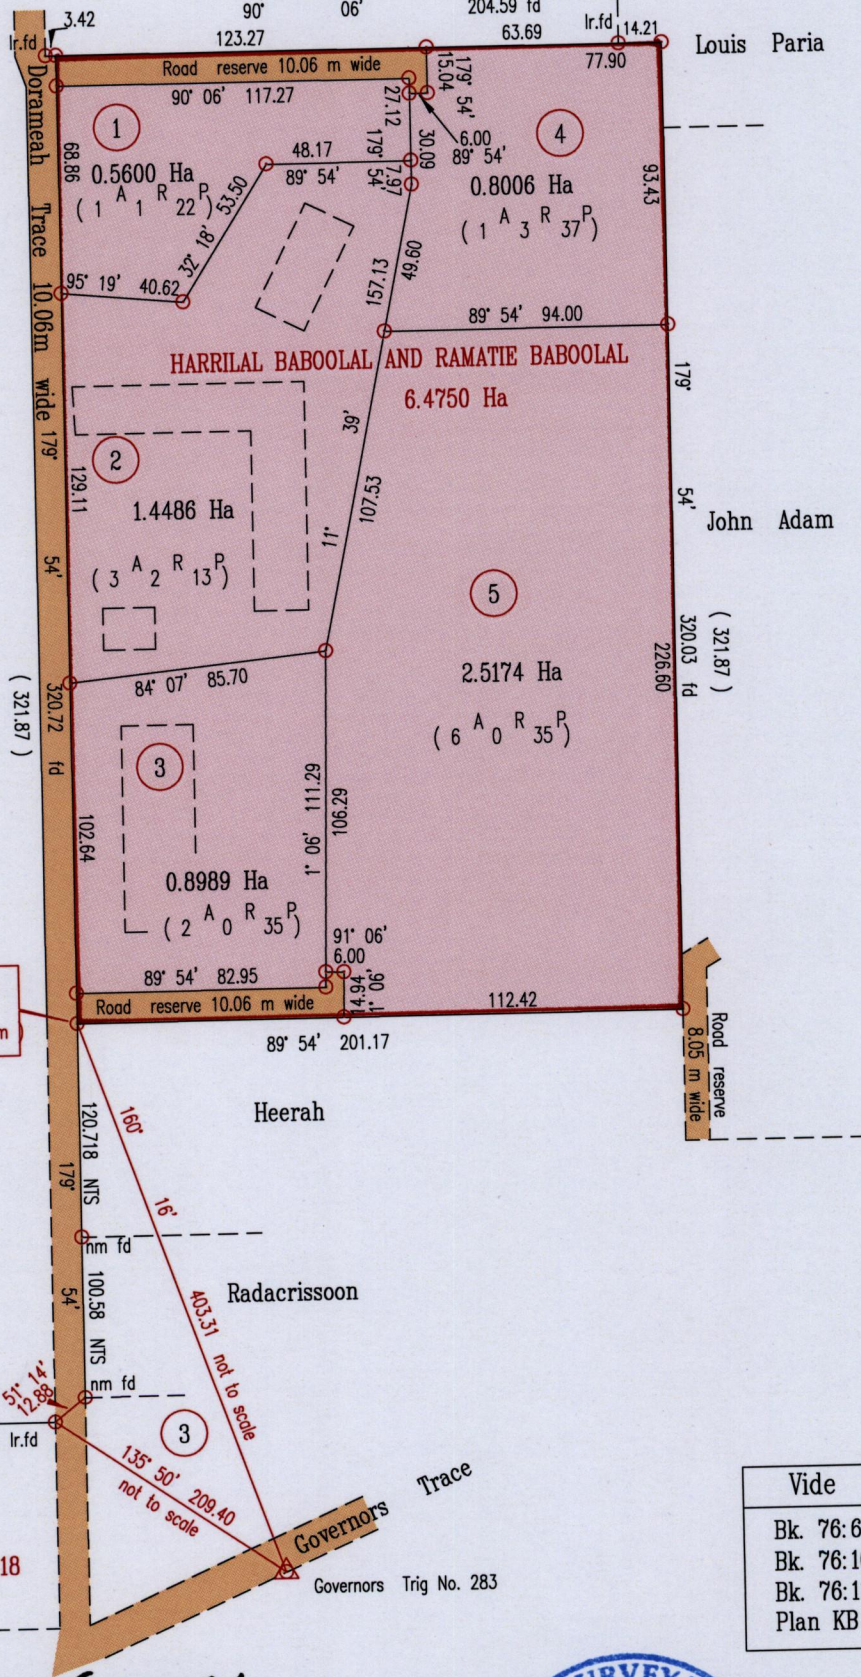


Coordinates scaled from ward sheet
 (684780 mE, 1165880 mN)
 (U.T.M. 20, NAPARIMA 1955 (+/- 10 m))

Vide
Bk. 76:6
Bk. 76:106
Bk. 76:118
Plan KB 56

Approved

[Signature]
 Director of Surveys 15/7/14

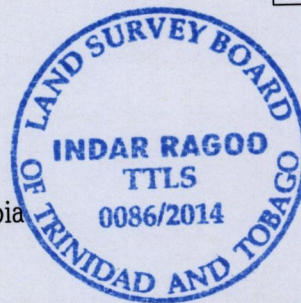

SCALE 1:2500

Distances are in Metres

Denotes Iron Put unless otherwise stated

Plan of 5 Parcels of land coloured pink in the Ward of Cunupia

Containing six point two two five five hectares

Surveyed by me, with due authority, in November 2007

Certified correct in accordance with Regulation 25(1) of the Land Surveyors' Regulations 1998.

Checked by

Entered on

[Signature]

Trinidad & Tobago Land Surveyor/...../2014