

R.P.O. Vol. 8 Fol. 269

C.T. Vol. 5709 Fol. 5

Ward of Diego Martin

County of St. George

Cadastral Sheet A 19 C, 12 D

Goodwood Park 2/d


Goodwood Park Ltd.

Lot 3

N: 1181825  
A E: 656336  
Hand Held GPS. (+5m)  
U.T.M. proj.  
nap.1955 datum



GN  
Cassini

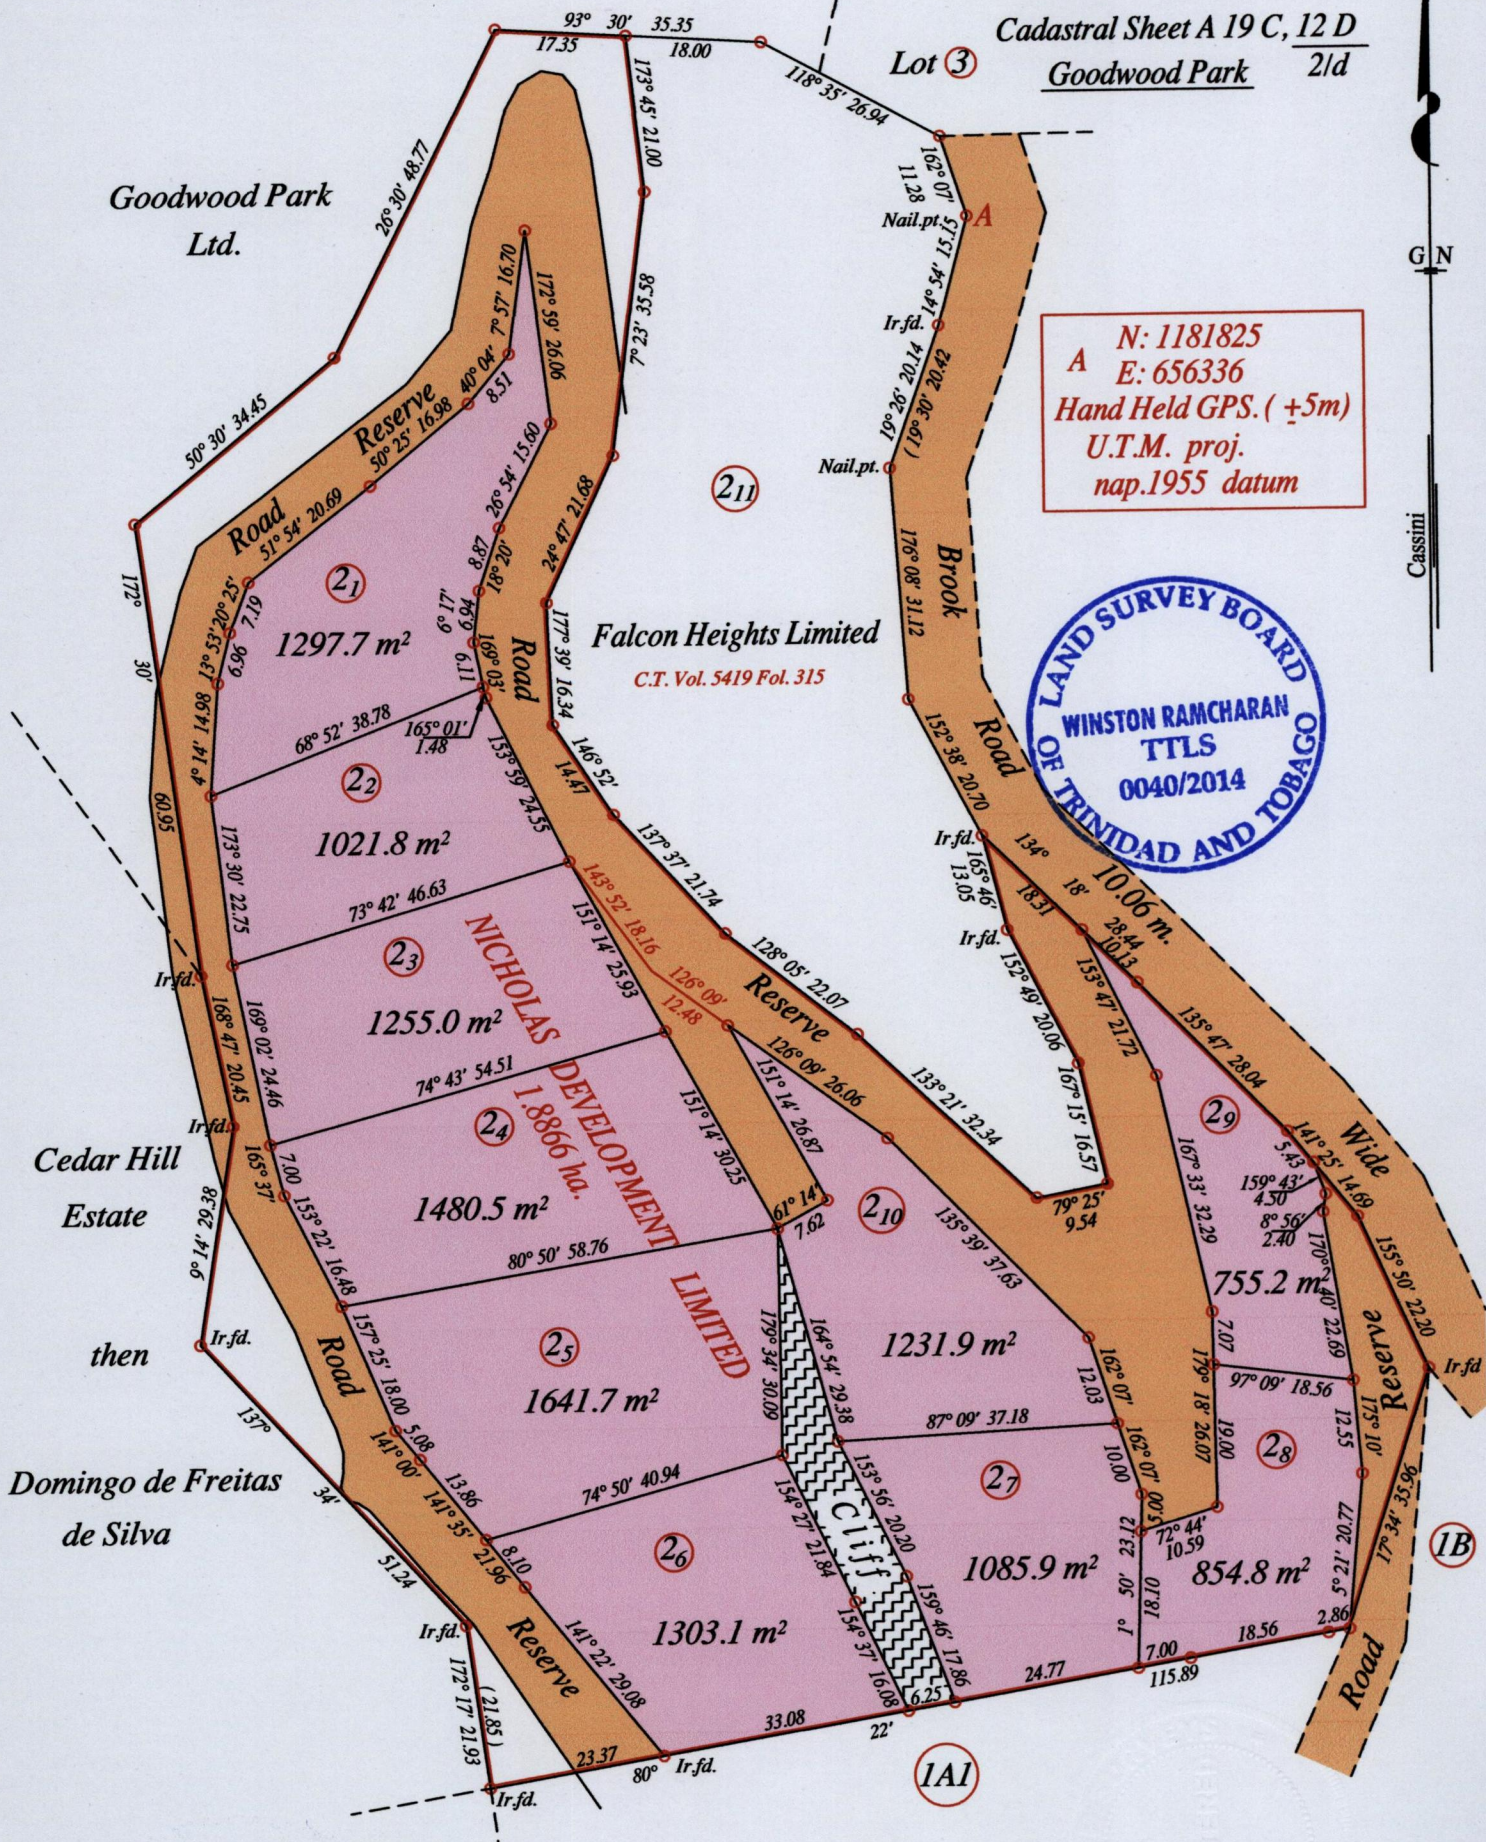

Approved

Director of Surveys

Vide JB 24

SCALE : 1:1000

o Denotes Iron put except stated otherwise.

Note: Bearings are Cassini grid based on solar observations

Distances are in metres

PLAN of 10 Parcels of land coloured pink in the Ward of Diego Martin

Containing together eleven thousand nine hundred and twenty seven point six square metres

Surveyed by me, with due authority, in October 2002 & January 2014

Certified correct in accordance with Regulation 25 (1) of the Land Surveyors Regulations 1998.

Checked by

Winston Ramcharan

Entered on

Trinidad & Tobago Land Surveyor 5<sup>th</sup> December 2014