

U.P.R.N No.....

Cadastral Sheet B.9 N.& B.14 B. 14B
2/a


R.P.O. Vol...589... Fol...381..

Ward of Blanchisseuse


C.T. Vol..... Fol.....

County of St. George

MORNE LA CROIX

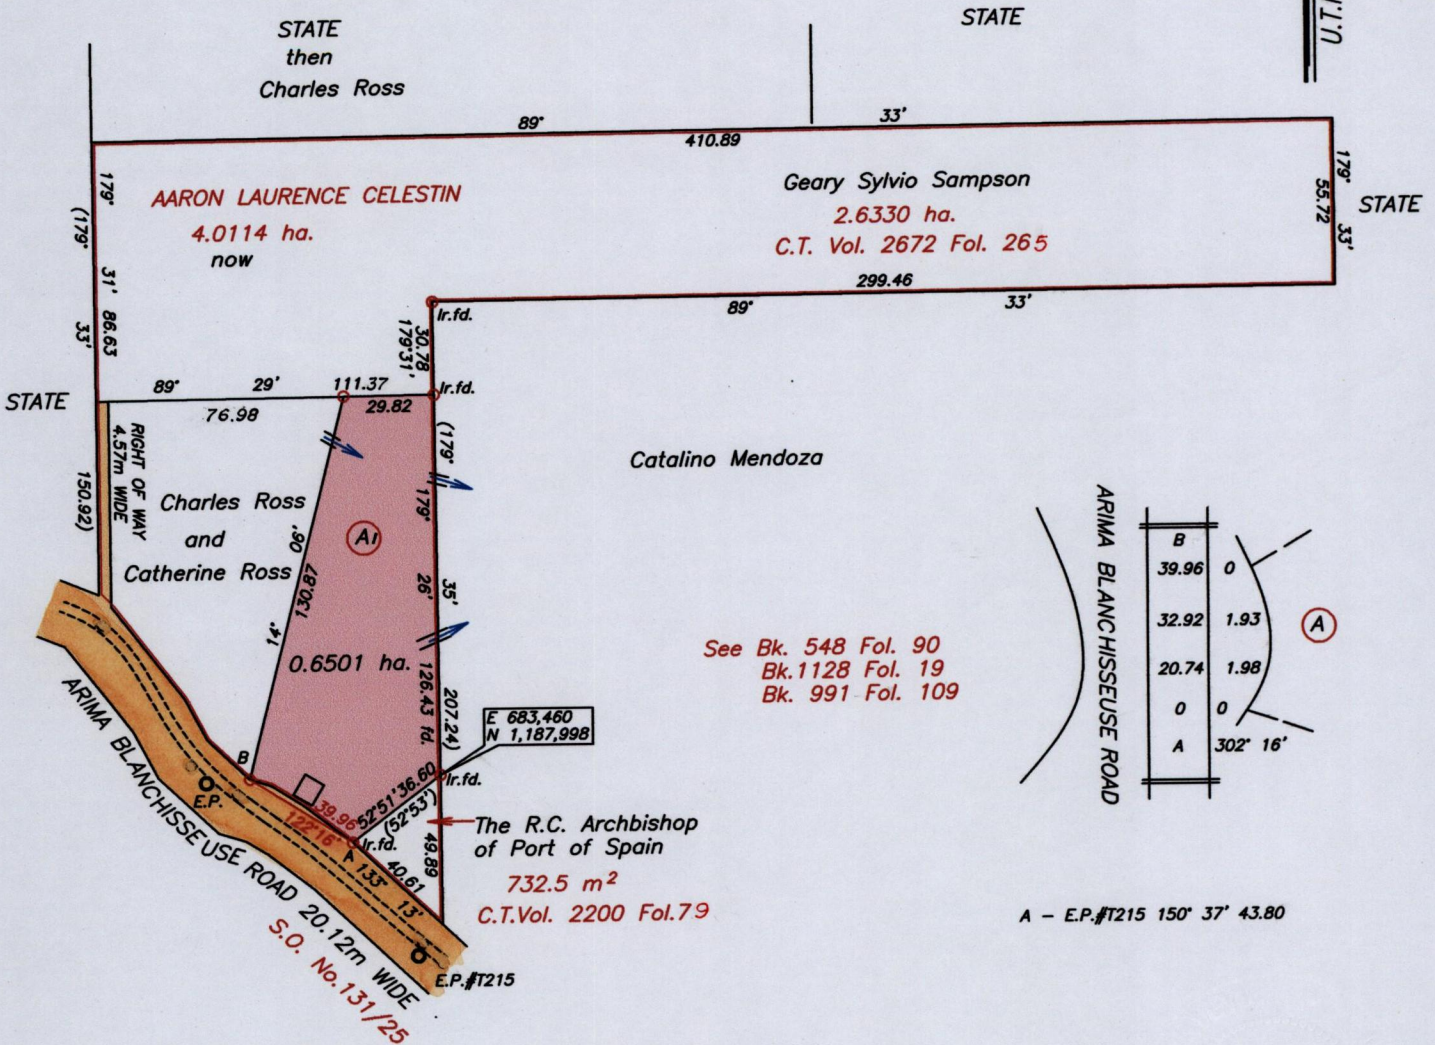

See Bk. 548 Fol. 90
Bk. 1128 Fol. 19
Bk. 991 Fol. 109

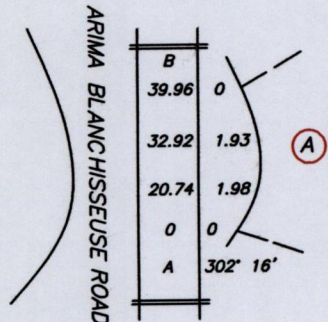

A - E.P. #T215 150° 37' 43.80

Approved by.....
Director of Surveys

SCALE 1/2500

Distances are in metres

Co-ordinates are obtained from hand held GPS.
Naparima U.T.M. Zone 20

- == Paved portion of road
- Denotes Iron put unless otherwise stated

Bearings are U.T.M. Grid based on Solar Observations

Note : To obtain Cassini bearings add 19 minutes

Plan of a Parcel of land coloured pink in the Ward of Blanchisseuse

Containing zero point six five zero one hectare

Surveyed by me, with due authority in July 2011

Certified correct in accordance with Regulation 25 (1) of the Land Surveyors' Regulations 1998

Checked by.....

Entered on..... Trinidad and Tobago Land Surveyor (TTLs)..... 2013

