

1655

195

R.P.O. Vol. 7 Fol. 287


Cadastral Sheet C.22.L. 26A
3/c

C.T. Vol. 525 Fol. 376

Ward of Manzanilla

Vide : Bk.1124 fol.212
Bk.1005 fol.160
1902 Resumption Bk. fol.11

County of St. Andrew

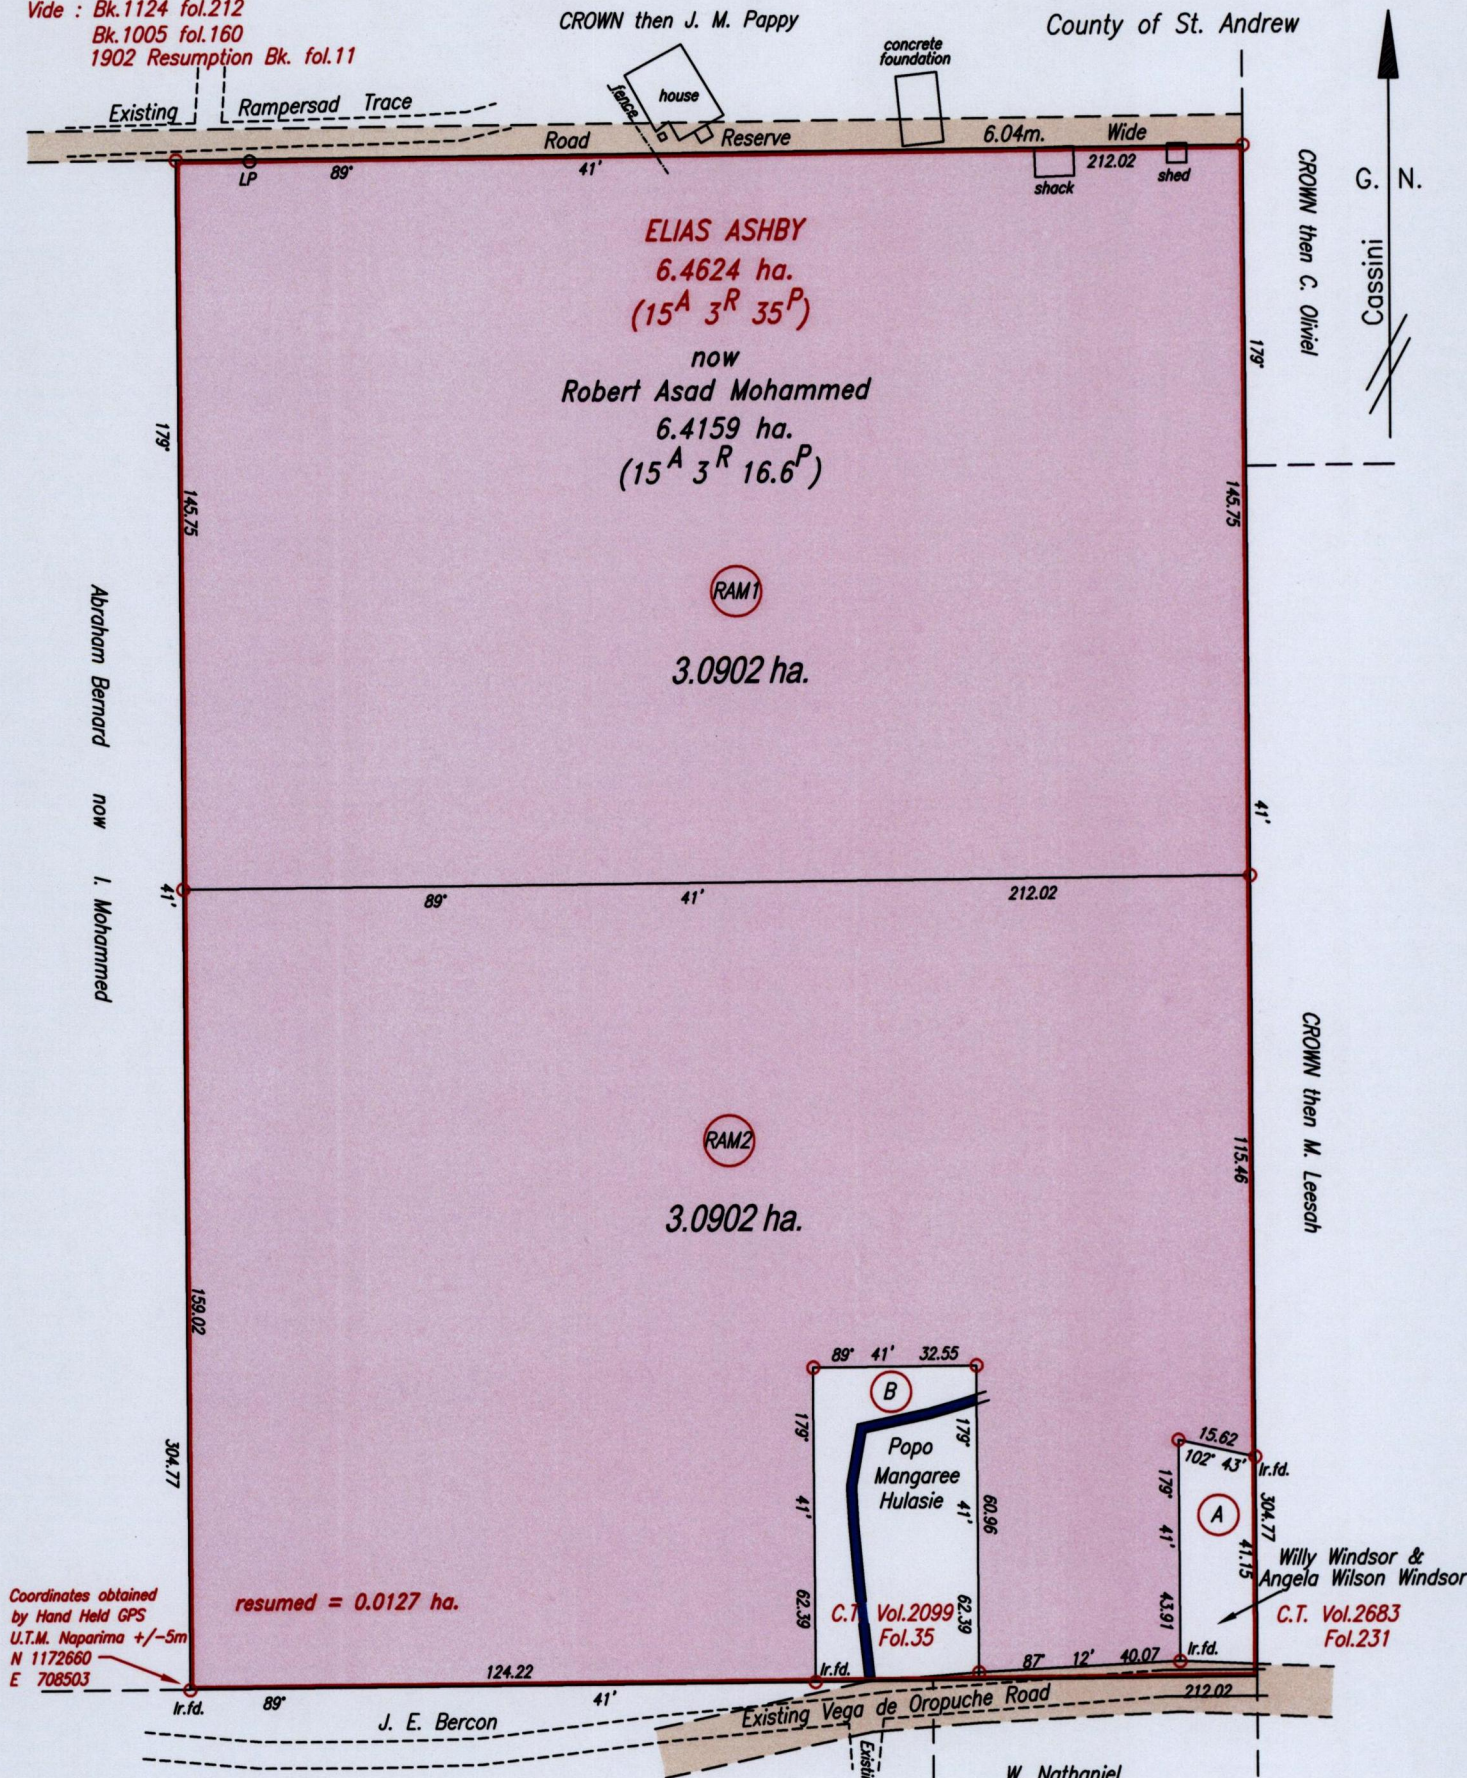

Coordinates obtained by Hand Held GPS
U.T.M. Napanima +/-5m
N 1172660
E 708503

Approved *[Signature]*
Director of Surveys 4/10/14

SCALE 1:1500
Distances are in metres



○ Denotes Iron put except where otherwise stated
Bearings are based on solar Observations
PLAN of 2 Parcels of land coloured pink in the Ward of Manzanilla
Containing together six point one eight zero four hectares
Surveyed by me, with due authority, in October 2013 for Robert Asad Mohammed
Certified Correct in accordance with Regulation 25 (1) of the Land Surveyors Regulations 1998.

Checked by
Entered on Trinidad & Tobago Land Surveyor. 14th October 2014.

Bhaghirathi Maharaj