
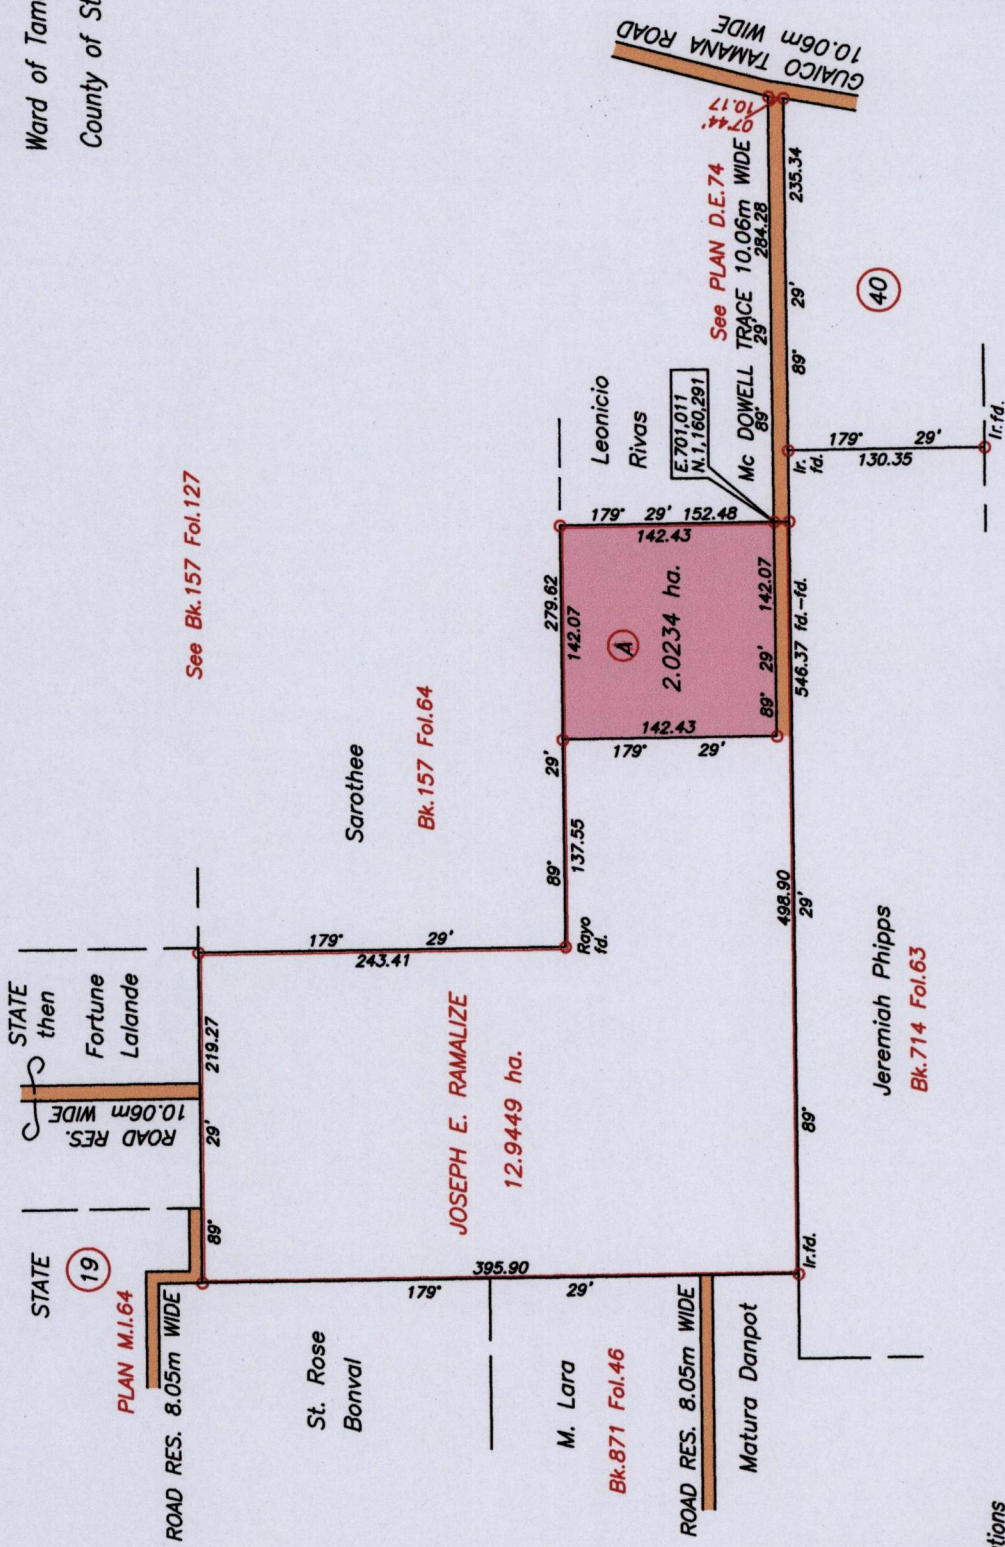


U.P.R.N No.....

R.P.O. Vol. 23 Fol. 237.....

C.T. Vol. 965 Fol. 173.....

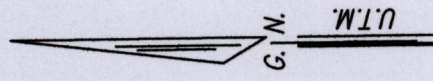

See Bk. 157 Fol. 127

Bk. 157 Fol. 64

Bk. 714 Fol. 63

Bk. 871 Fol. 46

Approved.....
Director of Surveys

Co-ordinates obtained from hand held GPS
WGS 84 U.T.M. Zone 20 +/- 3.00m

○ Denotes Iron put unless otherwise stated

Bearings are U.T.M. Grid based on Solar Observations

Note : To obtain cassini bearings add 18 minutes

Plan of a Parcel of land coloured pink in the Ward of Tamana
Containing two point zero three four hectares

Surveyed by me, with due authority in February 2011

Certified Correct in accordance with Regulation 25 (1) of the Land Surveyors Regulations 1998

Checked by.....

Entered on.....

SCALE 1/2500

Distances are in metres

H. J. ...

Trinidad and Tobago Land Surveyor (TTLs)..... 4th October..... 2014

