

U.P.R.N.

Cadastral Sheet G. 11. C., 62F/2/b

R.P.O. Vol. 82 Fol. 475

Ward of Siparia


C.T. Vol. Fol.

County of St. Patrick

A -651,867mE, 1183,381mN
UTM ZONE 20, WGS 84 (+/- 5.00M)
Direct Observation-GPS Hand held

Bk: 460 Fol: 128

G.N.
U.T.M

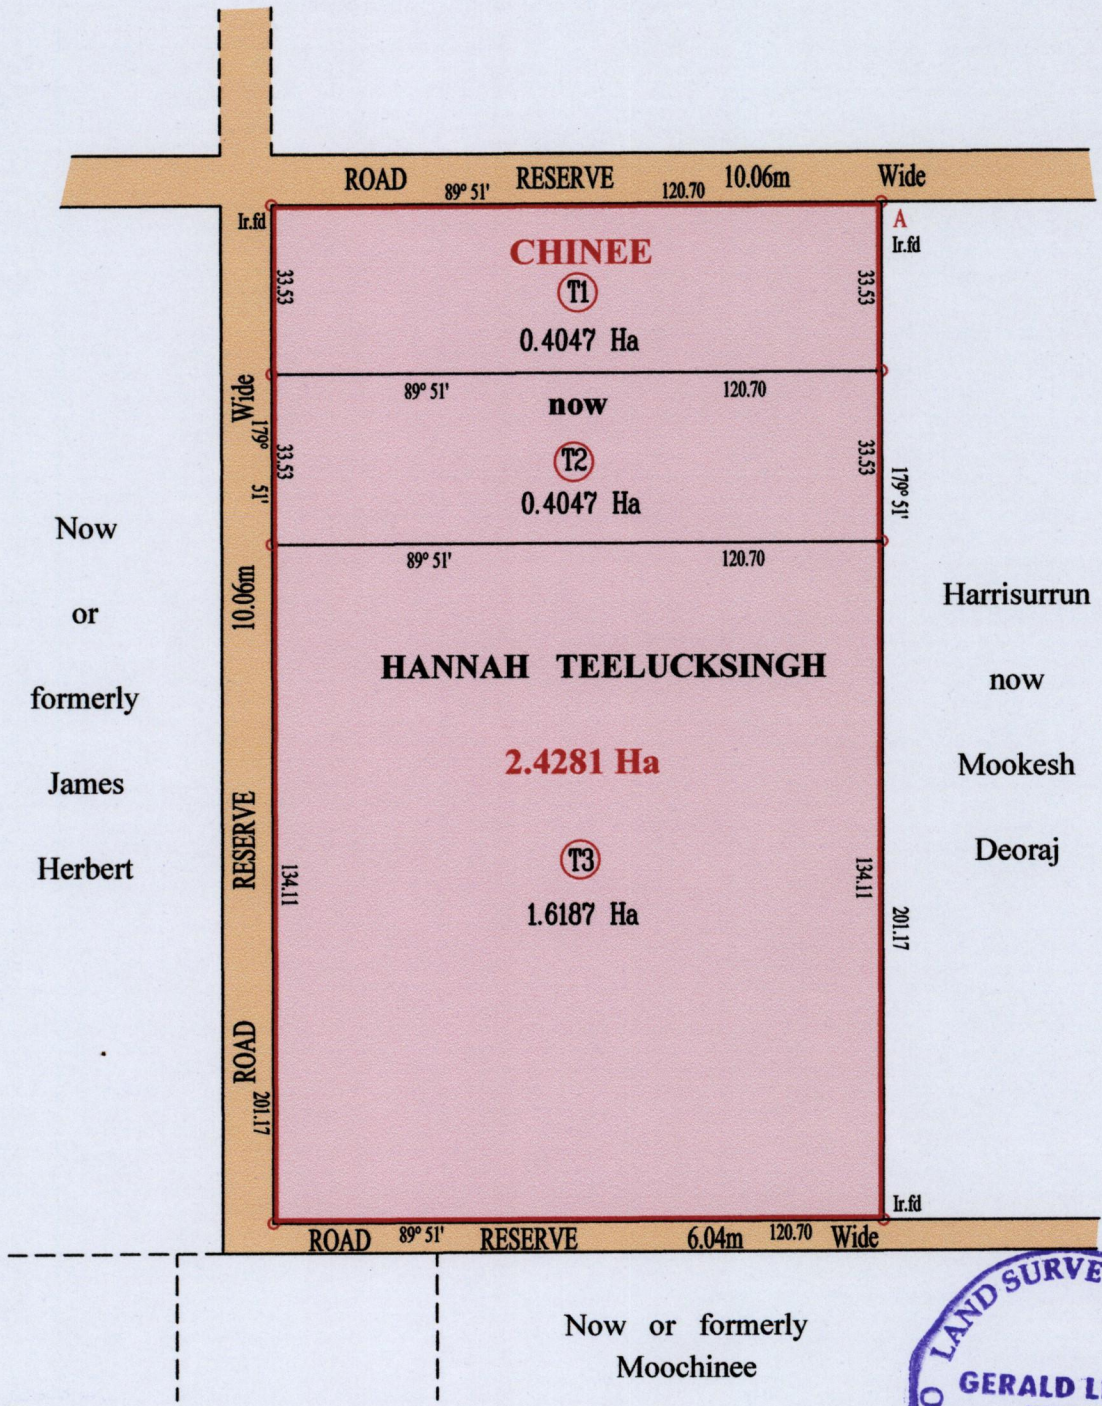

Now
or
formerly
James
Herbert

Harrisurrun
now
Mookesh
Deoraj

Now or formerly
Moochinee



Approved
Director of Surveys

SCALE 1: 1500
Distances are in Metres

○ Denotes Iron Put unless otherwise stated
Bearings are U.T.M Grid based on Solar Obs

PLAN of 3 Parcels of land coloured pink in the Ward of Siparia

Containing together two point four two eight one hectares

Surveyed by me, with due authority, in June 2011

Certified Correct in accordance with Regulation 25(1) of the Land Surveyors Regulations 1998.

Entered by

Checked by *mm 24/6/2014*

Gerald Lewis
Trinidad & Tobago Land Surveyor *16/05/2014*