



R.P.O. Vol. 44 Fol. 555
 C.T. Vol. 4211 Fol. 317
 U.P.R.N. No.

Cadastral Sheet 23F/4/b
 Ward of Chaguanas
 County of Caroni

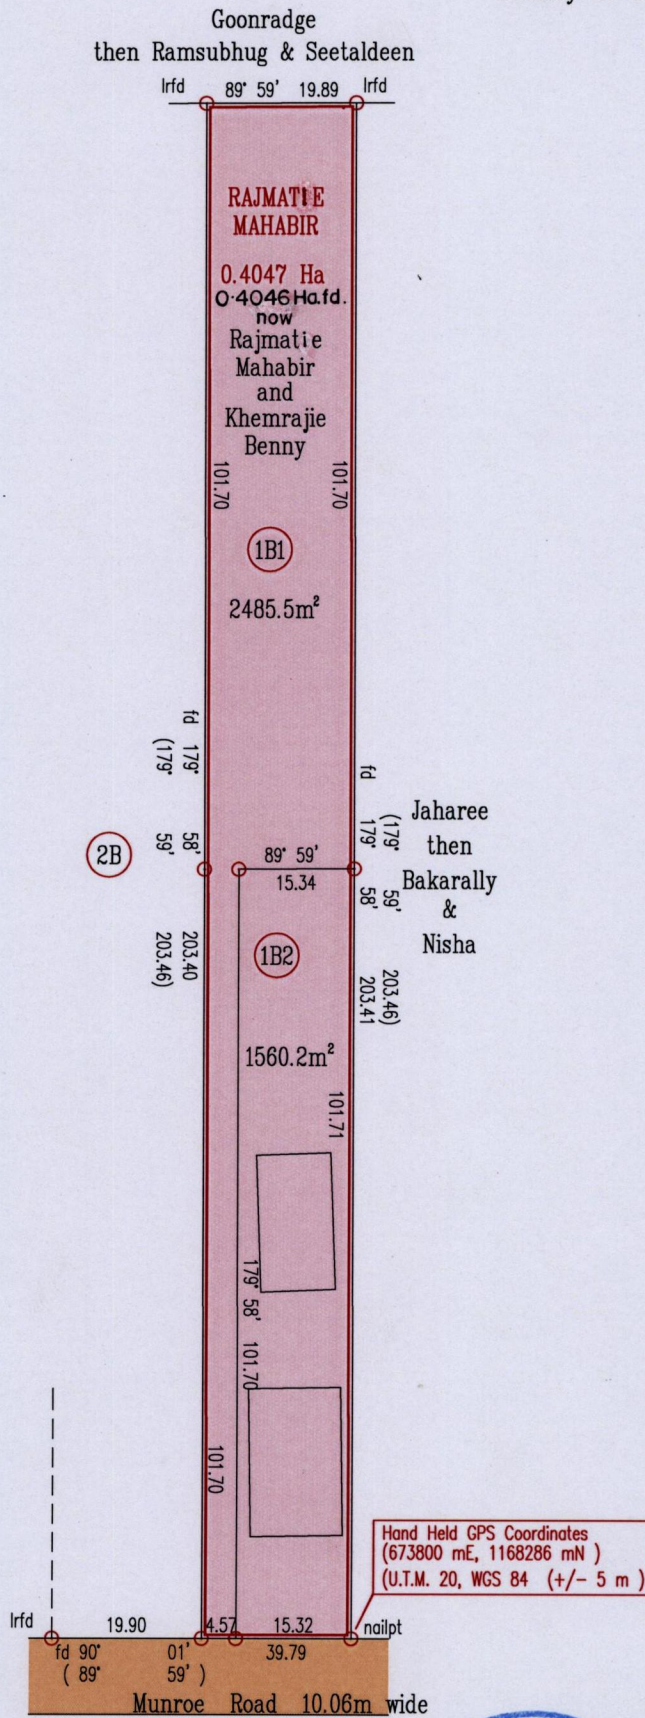

Approved

[Signature]
 Director of Surveys 12/12/14

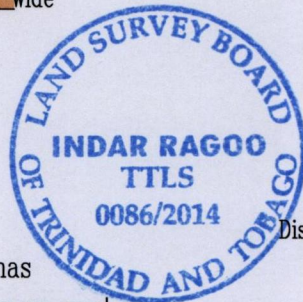

SCALE 1:1000

Distances are in Metres

Bearings are Cassini Grid based on Solar Obs.
 ○ Denotes Iron Put unless otherwise stated
 Plan of 2 Parcels of land coloured pink in the Ward of Chaguanas
 Containing together four thousand and forty five point seven square metres
 Surveyed by me, with due authority, in January 2008

In accordance with Regulation 25(1) of the Land Surveyors' Regulations 1998, I certify that this plan is correct.

Checked by

[Signature]

Entered on

Trinidad & Tobago Land Surveyor 25/10/2014