

R.P.O. Vol. 64 Fol. 649

C.T. Vol. 3997 Fol. 243

Ref. : Bk. 856 fol. 42

Ref. : Bk. 1238 fol. 209


Cadastral Sheet G.13.F. 63F  
1/c

Ward of Siparia

County of St.Patrick

Penal

Rookmin  
&  
Jaikaran Bhagwandass & Ors.

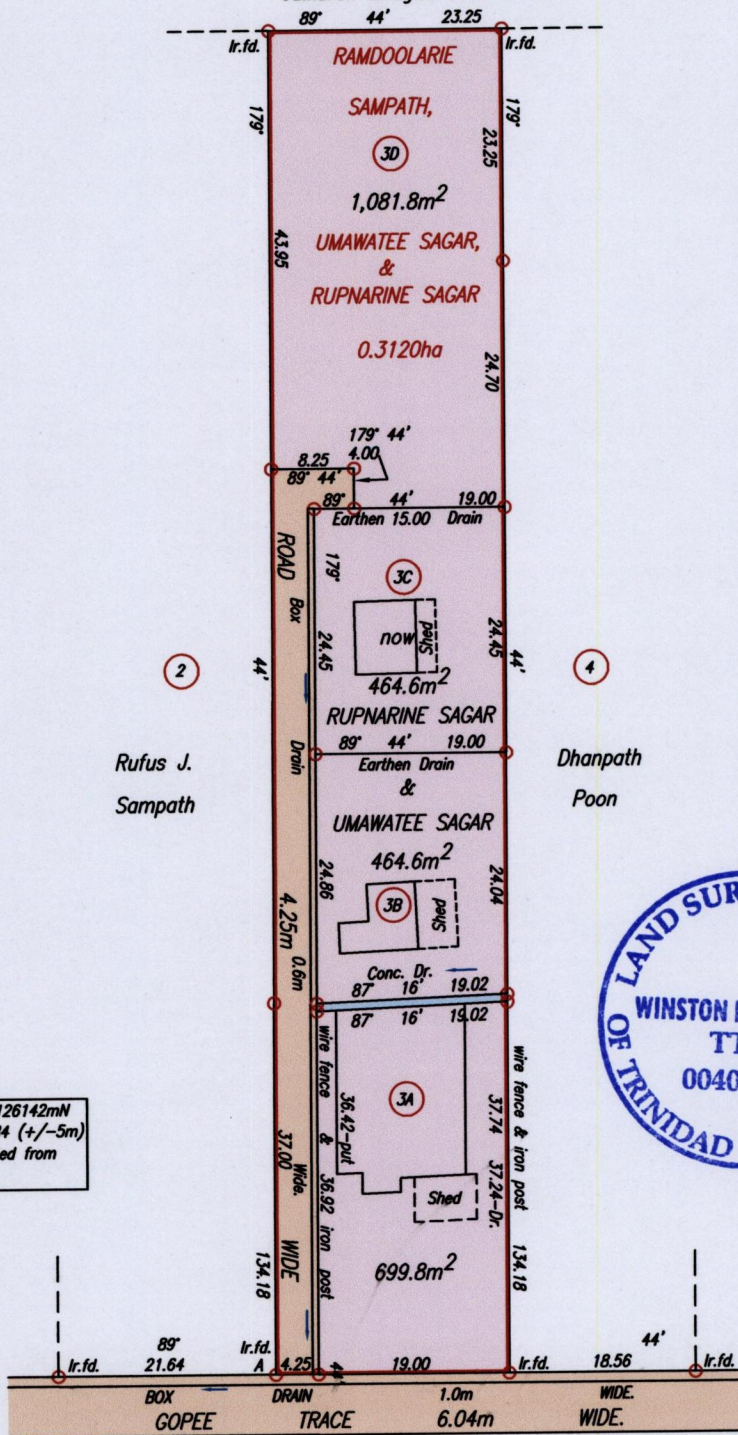

U.T.M.  
G  
N

Approved

*Winston Ramcharan*  
Director of Surveys 12/12/14

SCALE 1: 750

Distances are in metres

○Denotes Iron put except otherwise stated  
 Bearings are U.T.M. Grid based on Solar Observations  
 PLAN of 4 Parcels of land coloured pink in the Ward of Siparia  
 Containing together two thousand, seven hundred and ten point eight square metres.  
 Surveyed by me, with due authority, in August, 2011  
 Certified Correct in accordance with Regulation 25 (1) of the Land Surveyors' Regulations 1998

Entered on. . . . . *Winston Ramcharan*

Checked by. . . . . Trinidad & Tobago Land Surveyor. *10<sup>th</sup> November* . . . . . 2014.