



R.P.O. Vol. Fol.  
C.T. Vol. 5134 Fol. 477

Cadastral Sheet B.9.B. 4E  
Ward of Blanchisseuse 2/c  
County of St. George

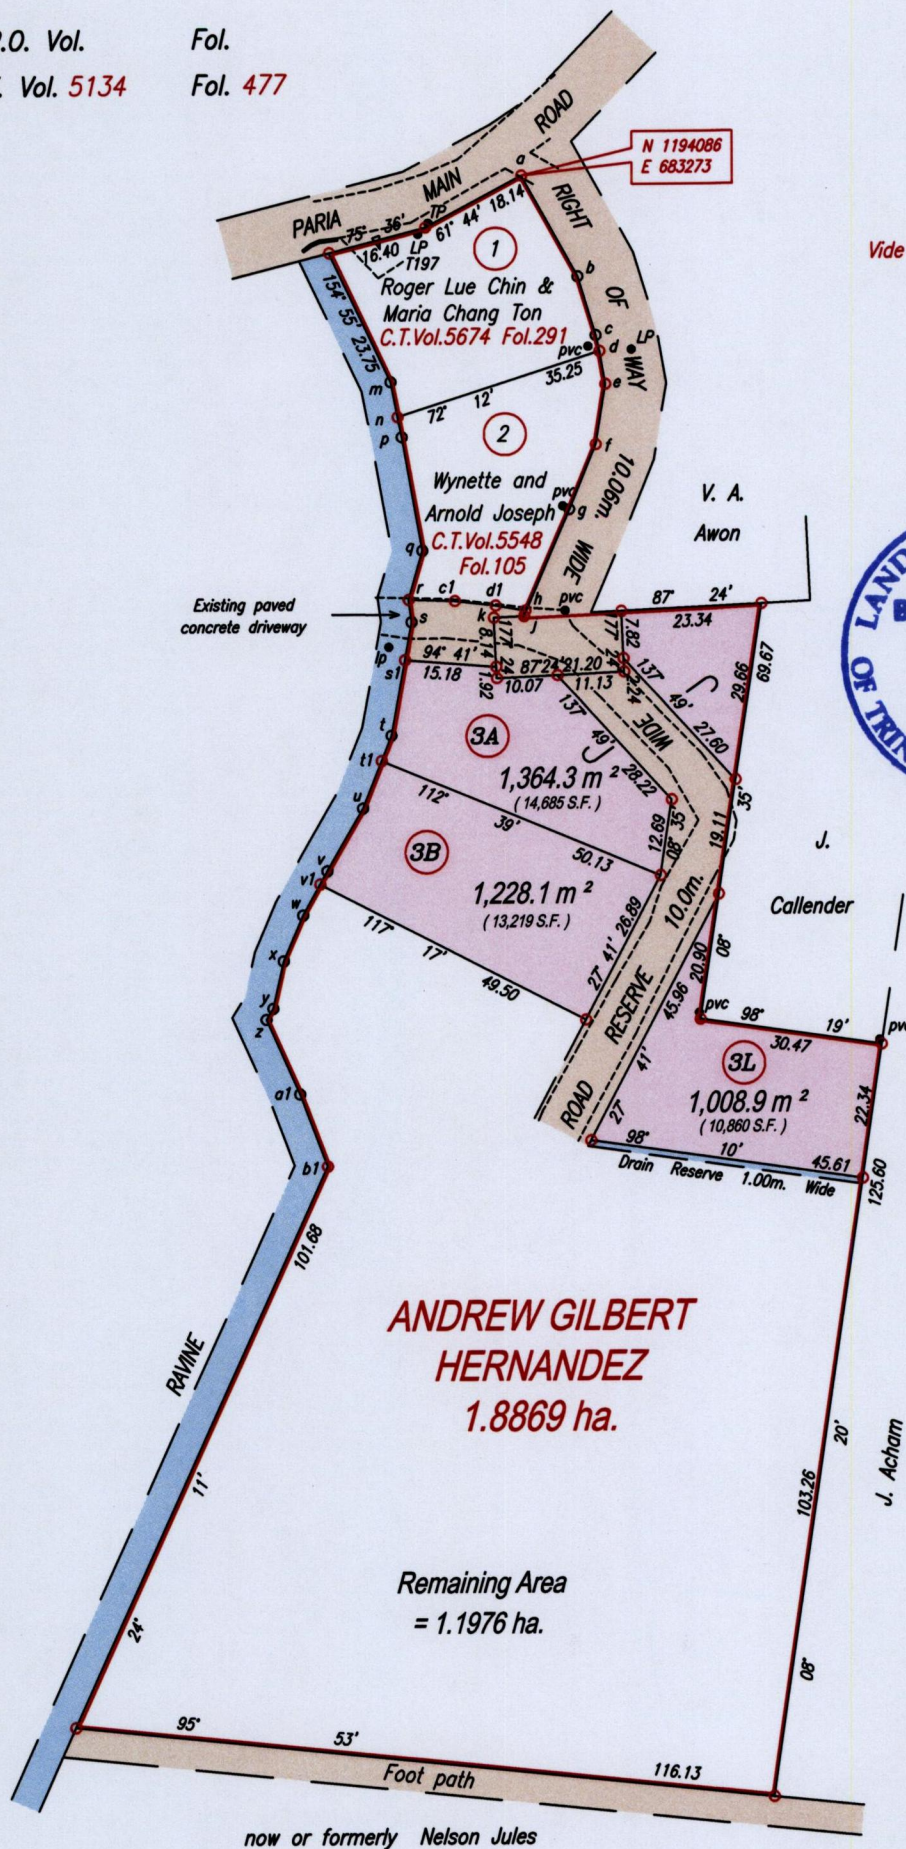

Vide : Bk.1020 Fol.187  
Bk.1091 Fol.100

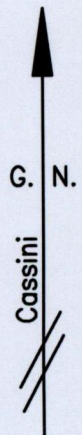

LEGEND

a - b	150° 56'	19.24
b - c	163° 19'	10.26
c - d	167° 03'	2.71
d - e	170° 20'	5.57
e - f	189° 12'	10.22
f - g	202° 10'	11.72
g - h	203° 26'	18.29
h - j	203° 26'	0.98
j - k	267° 24'	5.00
m - n	169° 02'	5.99
n - p	169° 04'	3.47
p - q	169° 56'	19.28
q - r	196° 21'	8.42
r - s	172° 34'	3.74
s - s1	190° 11'	6.37
s1 - t	190° 11'	12.80
t - t1	201° 21'	4.57
t1 - u	201° 21'	8.50
u - v	209° 47'	11.89
v - v1	209° 00'	2.52
v1 - w	209° 00'	5.78
w - x	203° 00'	8.23
x - y	192° 37'	8.11
y - z	211° 40'	2.15
z - a1	156° 05'	13.61
a1 - b1	159° 21'	12.72
r - c1	91° 59'	7.64
c1 - d1	96° 37'	6.80
d1 - h	100° 12'	5.19

Coordinates obtained by Hand Held GPS  
U.T.M. Naparima +/- 5m

Approved .....  
Director of Surveys 16/12/14

SCALE 1:1250  
Distances are in metres

○ Denotes Iron put except where otherwise stated  
Bearings are based on solar Observations  
PLAN of 3 Parcels of land coloured pink in the Ward of Blanchisseuse  
Containing together three thousand six hundred and one point three square metres  
Surveyed by me, with due authority, in November 2014 for Andrew Gilbert Hernandez.  
Certified Correct in accordance with Regulation 25 (1) of the Land Surveyors Regulations 1998.

*Bhagirathi Maharaj*

Checked by .....  
Entered on ..... Trinidad & Tobago Land Surveyor ..... 11th December 2014.