


U.P.R.N No.....
 R.P.O. Vol.145... Fol.307.
 C.T. Vol.1389... Fol.193

Cadastral Sheet B.18.D. 14D
 1/d
 Ward of Tacarigua.
 County of St. George.

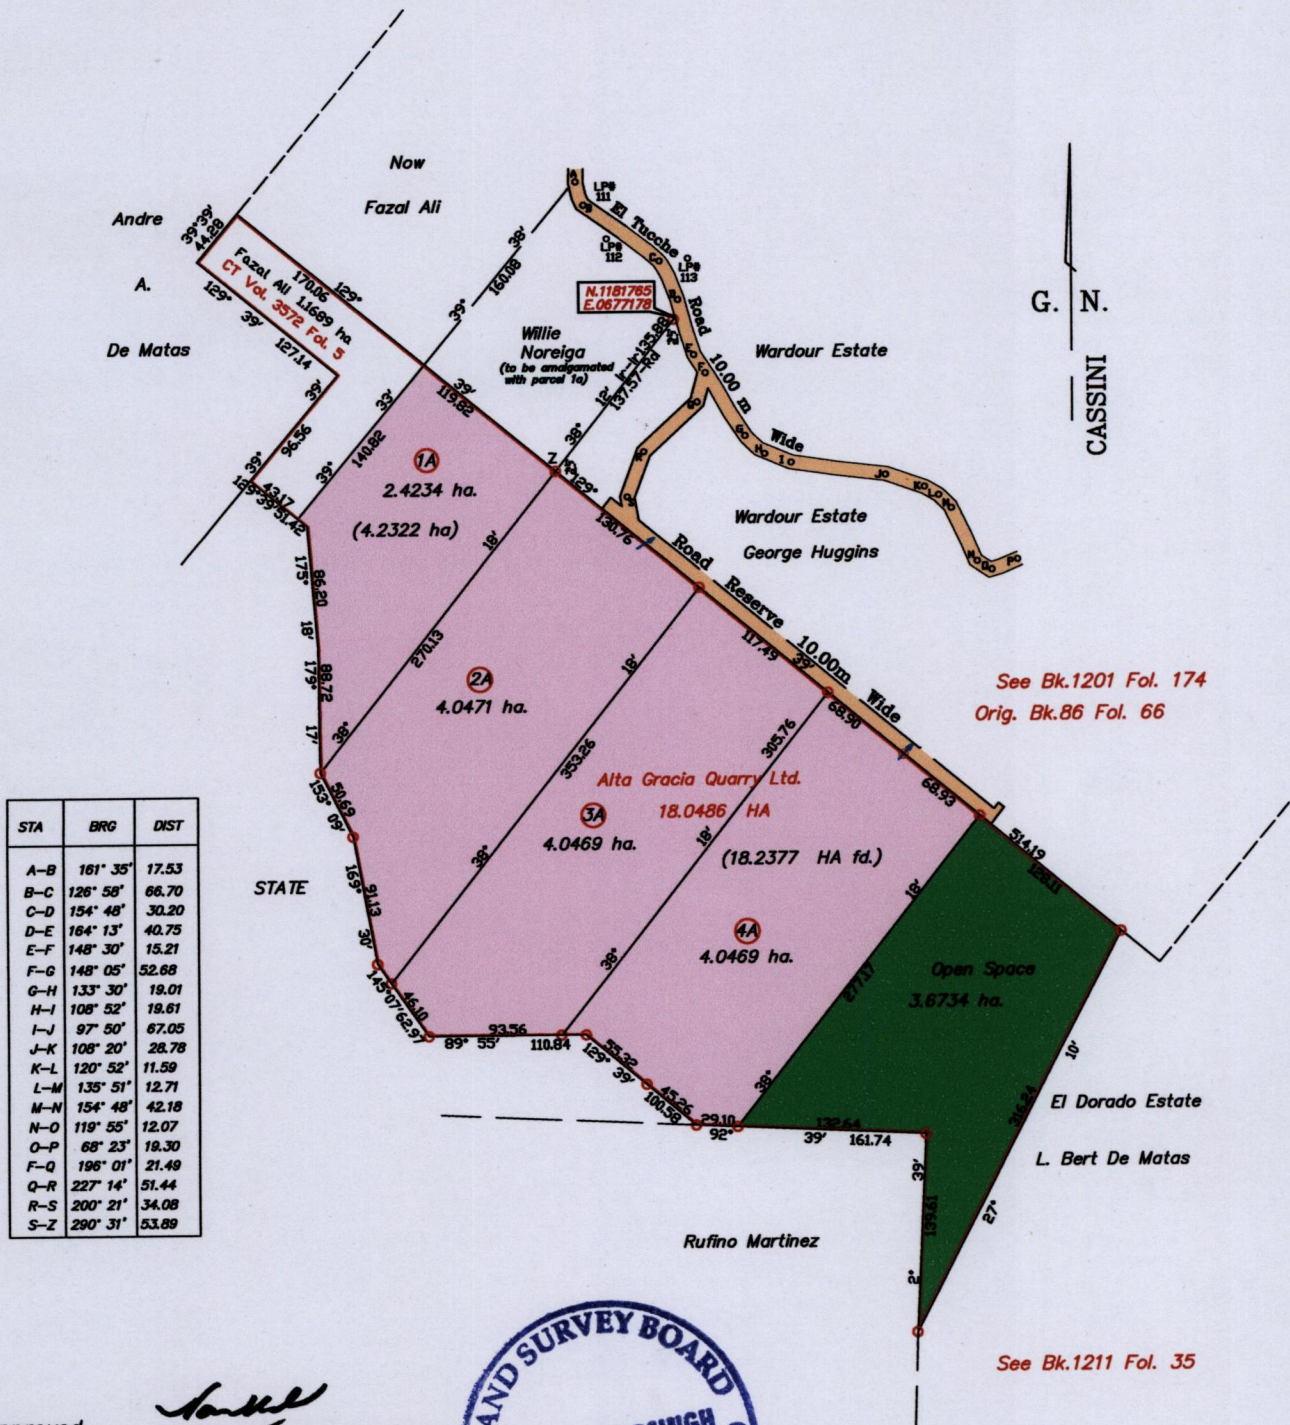

STA	BRG	DIST
A-B	161° 35'	17.53
B-C	126° 58'	66.70
C-D	154° 48'	30.20
D-E	164° 13'	40.75
E-F	148° 30'	15.21
F-G	148° 05'	52.68
G-H	133° 30'	19.01
H-I	108° 52'	19.61
I-J	97° 50'	67.05
J-K	108° 20'	28.78
K-L	120° 52'	11.59
L-M	135° 51'	12.71
M-N	154° 48'	42.18
N-O	119° 55'	12.07
O-P	68° 23'	19.30
P-Q	196° 01'	21.49
Q-R	227° 14'	51.44
R-S	200° 21'	34.08
S-Z	290° 31'	53.89

Approved.....
 Director of Surveys. 18/2/14



Hand Held G.P.S. Coordinates
 U.T.M. Zone 20. WGS84 (+/- 5.00m)

SCALE: 1 : 5000

Distances are in metres

o Denotes Iron put except otherwise stated .

Note : To obtain U.T.M bearing Subtract 18 minutes

Plan of Four parcels of land coloured pink, and one coloured green in the Ward of Tacarigua
 Containing together Eighteen point two three seven seven hectares

Surveyed by me, with due authority, between 18th Feb and 8th May, 2011

Certified correct in accordance with Regulation 25 [1] of the Land Surveyor's Regulations 1998.

Checked by.....

Hugo Somarsingh
 9th

Entered on..... Trinidad & Tobago Land Surveyor.....September 2014