


Ward of Turure
County of St. Andrew

Neil Kamil Ali	Lot#7	C.T.4166 Fol.425
Neil Kamil Ali	Lot#9	C.T.4193 Fol.359
Antonio Daniel	Lot#11	C.T.4256 Fol.285
Marva Carol Peters	Lot#13	C.T.4284 Fol.295
Marion Connell & Debbie Connell	Lot#15	C.T.4265 Fol.185
Anthony Kevin Johnson	Lot#17	C.T.4245 Fol.73

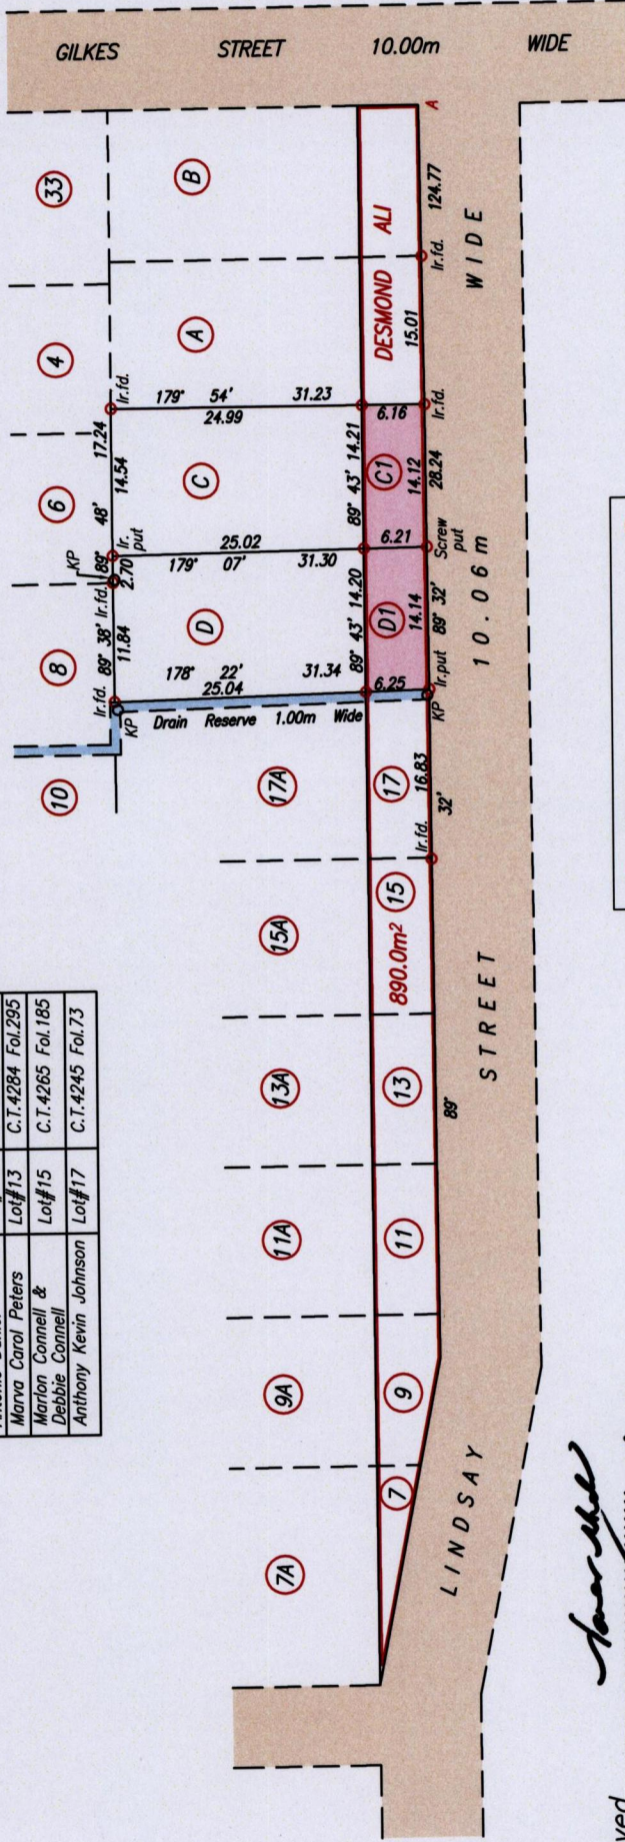

Approved.....
Director of Surveys 18/12/14

o Denotes No mark put unless stated otherwise

Bearings are Cassini Grid based on Solar Observations
PLAN of 2 Parcels of land coloured pink in the Ward of Turure
Containing one hundred and seventy five point three square metres
Surveyed by me with due authority in September 2014
Certified Correct in accordance with Regulation 25 (1) of the Land Surveyors Regulations 1998,

Checked by.....
Entered on.....

- (D1) 88.2m² (949 s.f.) To be amalgamated with (D)
- (C1) 87.1m² (938 s.f.) To be amalgamated with (C)

A N 1170375 Hand Held GPS +/- 5m
E 703485 UTM proj. WGS 84 datum

SCALE 1/750
Distances are in metres

Winston Ramcharan

Trinidad & Tobago Land Surveyor 10th November 2014

1655

214

18/12/14