
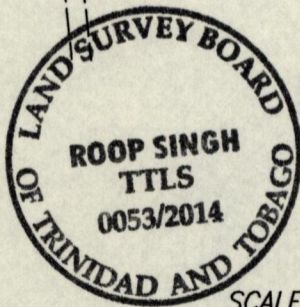


REMAINING PORTION

C.T. Vol. 3825 Fol. 551

Cadastral Sheet B.24.B. 24B  
Ward of Tacarigua 4/a  
County of St. George

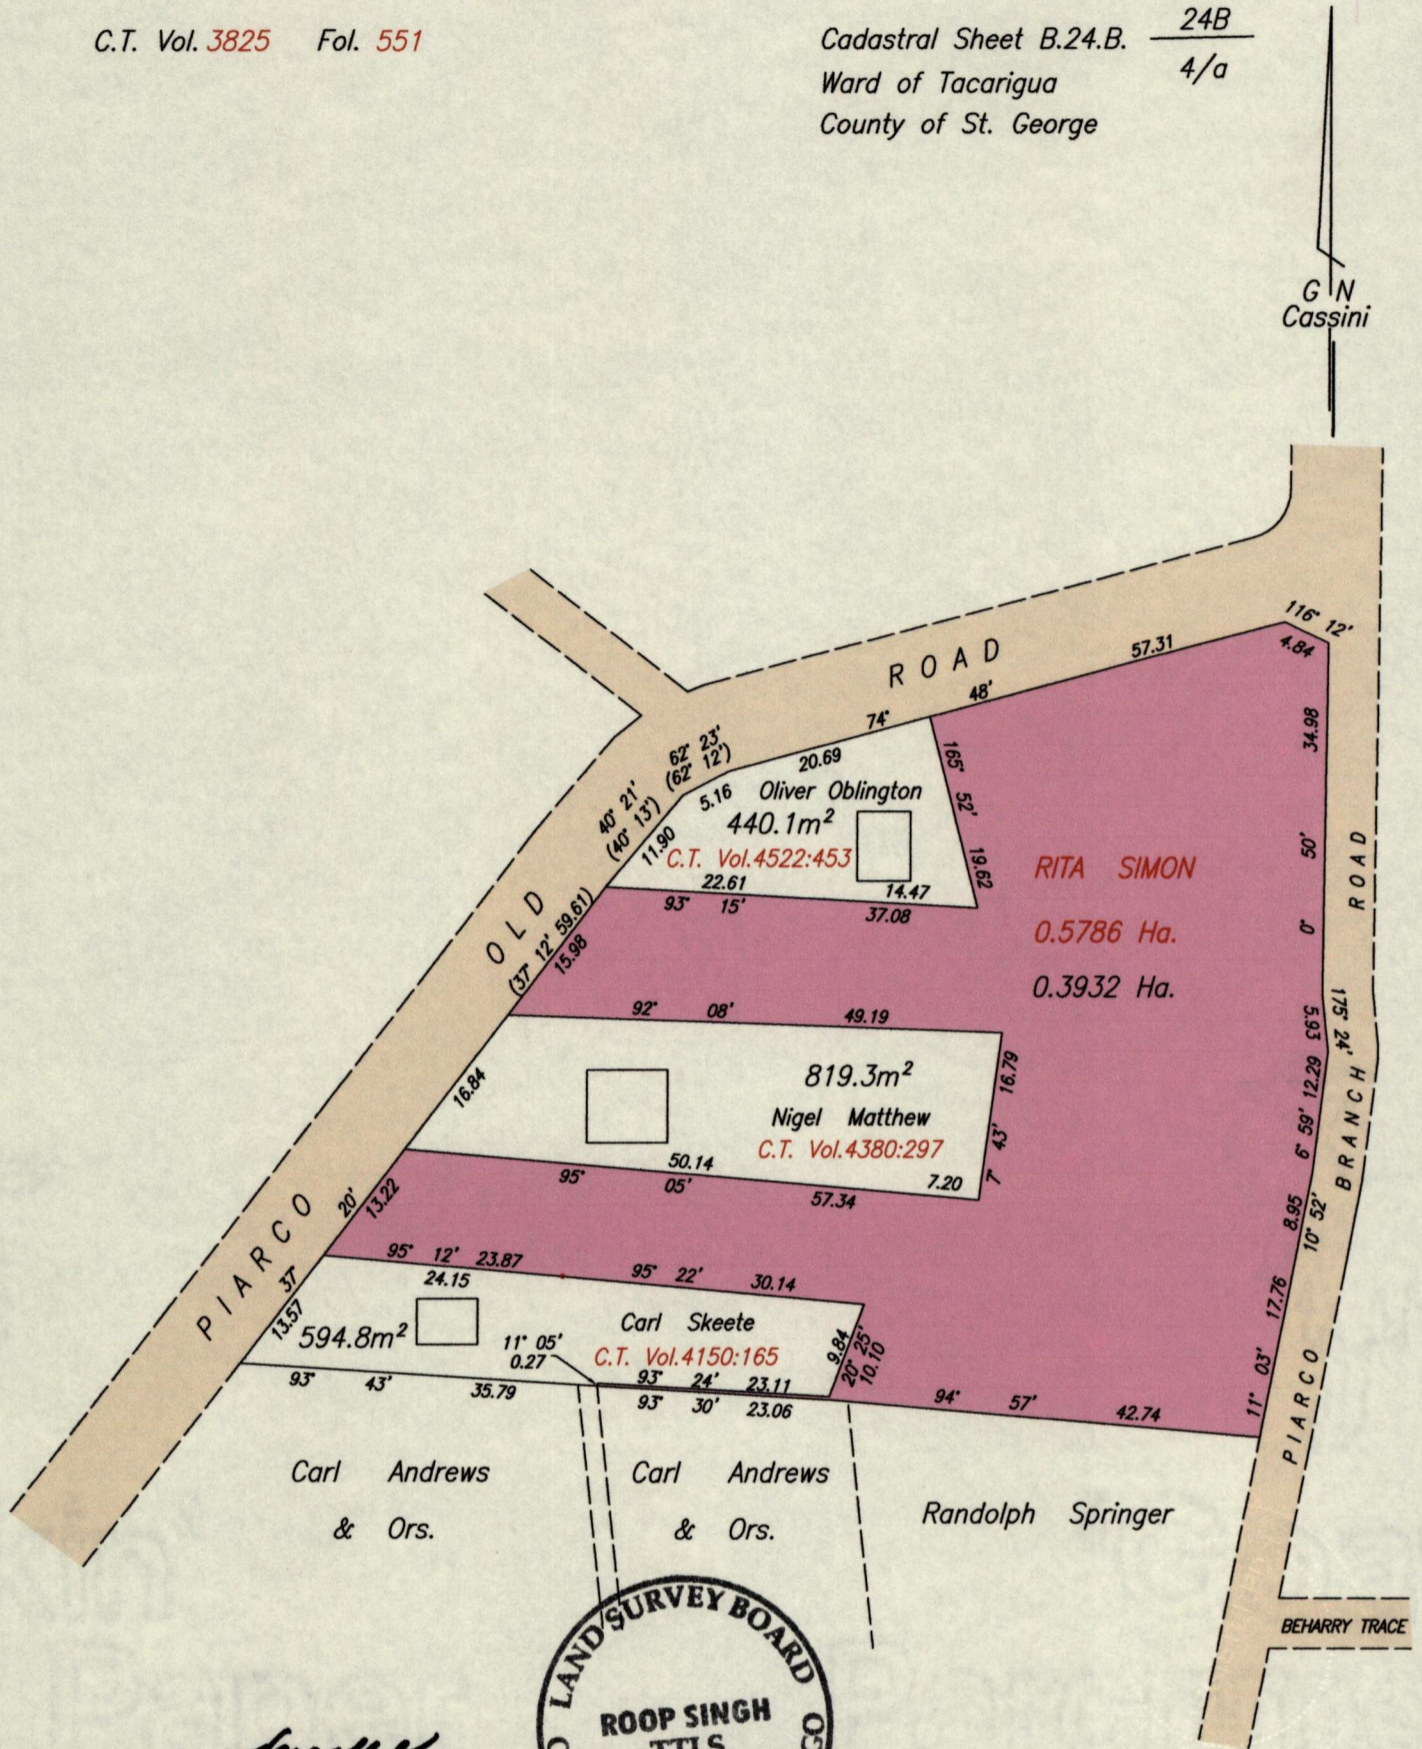

Approved.....  
*[Signature]*  
 Director of Surveys  
 6/1/15

SCALE: 1/750  
 Distances are in metres

Bk.1198:133  
 Bk.1273:94  
 Bk.1308:214  
 Bk.1111:122

Bearings are Cassini Grid based on Solar Observations.  
 Plan of Point Five Seven Eight Six Hectares originally transferred to RITA SIMON showing a portion coloured pink and containing Point Three Nine Three Two Hectares being the remainder after three previous transfers of other portions of the land.  
 In accordance with Regulation 25 (1) of the Land Surveyors Regulations 1998,  
 I certify that this plan represents the remaining portion.

Checked by.....  
 Entered on.....  
*[Signature]*  
 10<sup>th</sup> Sept.  
 T.T.L.S.  
 2014