

R.P.O Vol. 251 Fol. 405
 C.T. Vol. 1902 Fol. 469
 Coordinates

L : N 1117431
 E 673841

Error Statement : ±4m

Datum Definition : U.T.M. Zone 20 Naparima


Source : Magellan Hand Held GPS

TRANSFERS:


Lot#	Area (ha)	Names
①	2.8556	John & Hanifer Mohammed
②	3.6422	Ramsoondar Maharaj & Bachoon Ramsoondar
③	2.8556	Harduar & Jagwantee Bassant
④	1.8767	Sooknanan Narine
⑤	1.9400	Mahabir Sirjoo, Phulwar Mahabir, Surajbally Mahabir, Ramdeo Mahabir & Sagar Mahabir
⑥	2.9416	Roopchan Bridgemohan & Kowsil Roopchan
⑦	4.0469	Sieunarine Rajman

REMAINING PORTION

Ward of Siparia
 County of St. Patrick
 Cadastral Sheet G.18.L, G.19.I, Z3c
 4/d

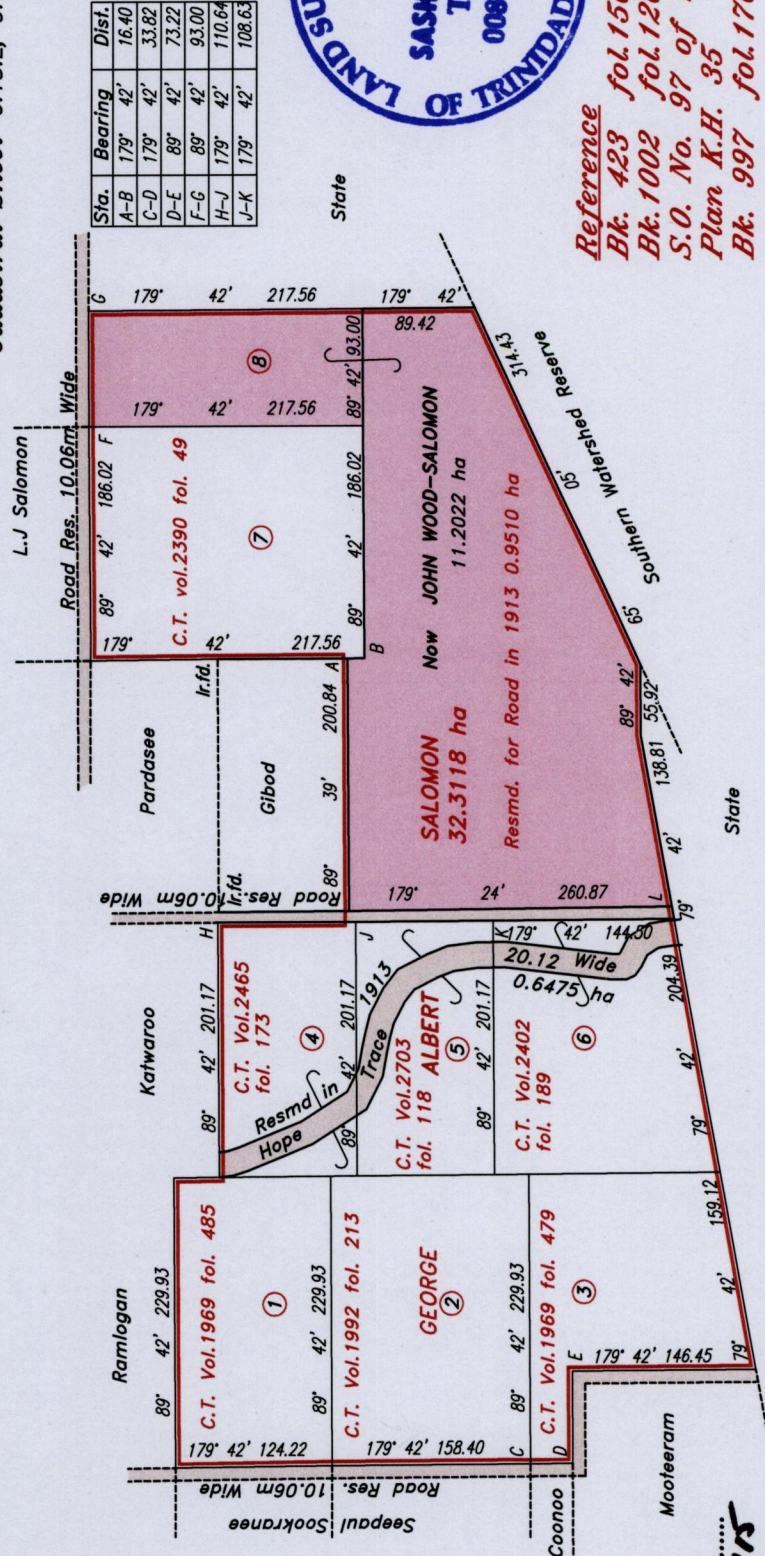

Sta.	Bearing	Dist.
A-B	179° 42'	16.40
C-D	179° 42'	33.82
D-E	89° 42'	73.22
F-G	89° 42'	93.00
H-J	179° 42'	110.64
J-K	179° 42'	108.63

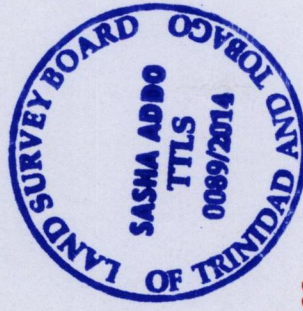

Reference
 Bk. 423 fol.150
 Bk.1002 fol.120
 S.O. No. 97 of 1913
 Plan K.H. 35
 Bk. 997 fol.176

SCALE 1 : 6000

Distances are in metres

Plan of thirty two point three one one eight five hectares originally transferred (or granted) to George Albert Salomon showing a portion coloured pink and containing eleven point two zero two zero two hectares being the remainder after seven previous transfers and one resumption of other portions of the land. In accordance with Regulation 25 (1) of the Land Surveyors Regulations 1998, I certify that this plan represents the remaining portion.

Checked by *MM 8/10/2015*

Entered on

SASHA ADDO
 Trinidad and Tobago Land Surveyor (TTLS) 4 Dec 2014