


R.P.O. Vol. 38 Fol. 243
C.T. Vol. 4274 Fol. 265
U.R.P.N.

Cadastral Sheet D.8.B. 4/a
Borough of Chaguanas
County of Caroni
PARCEL 15

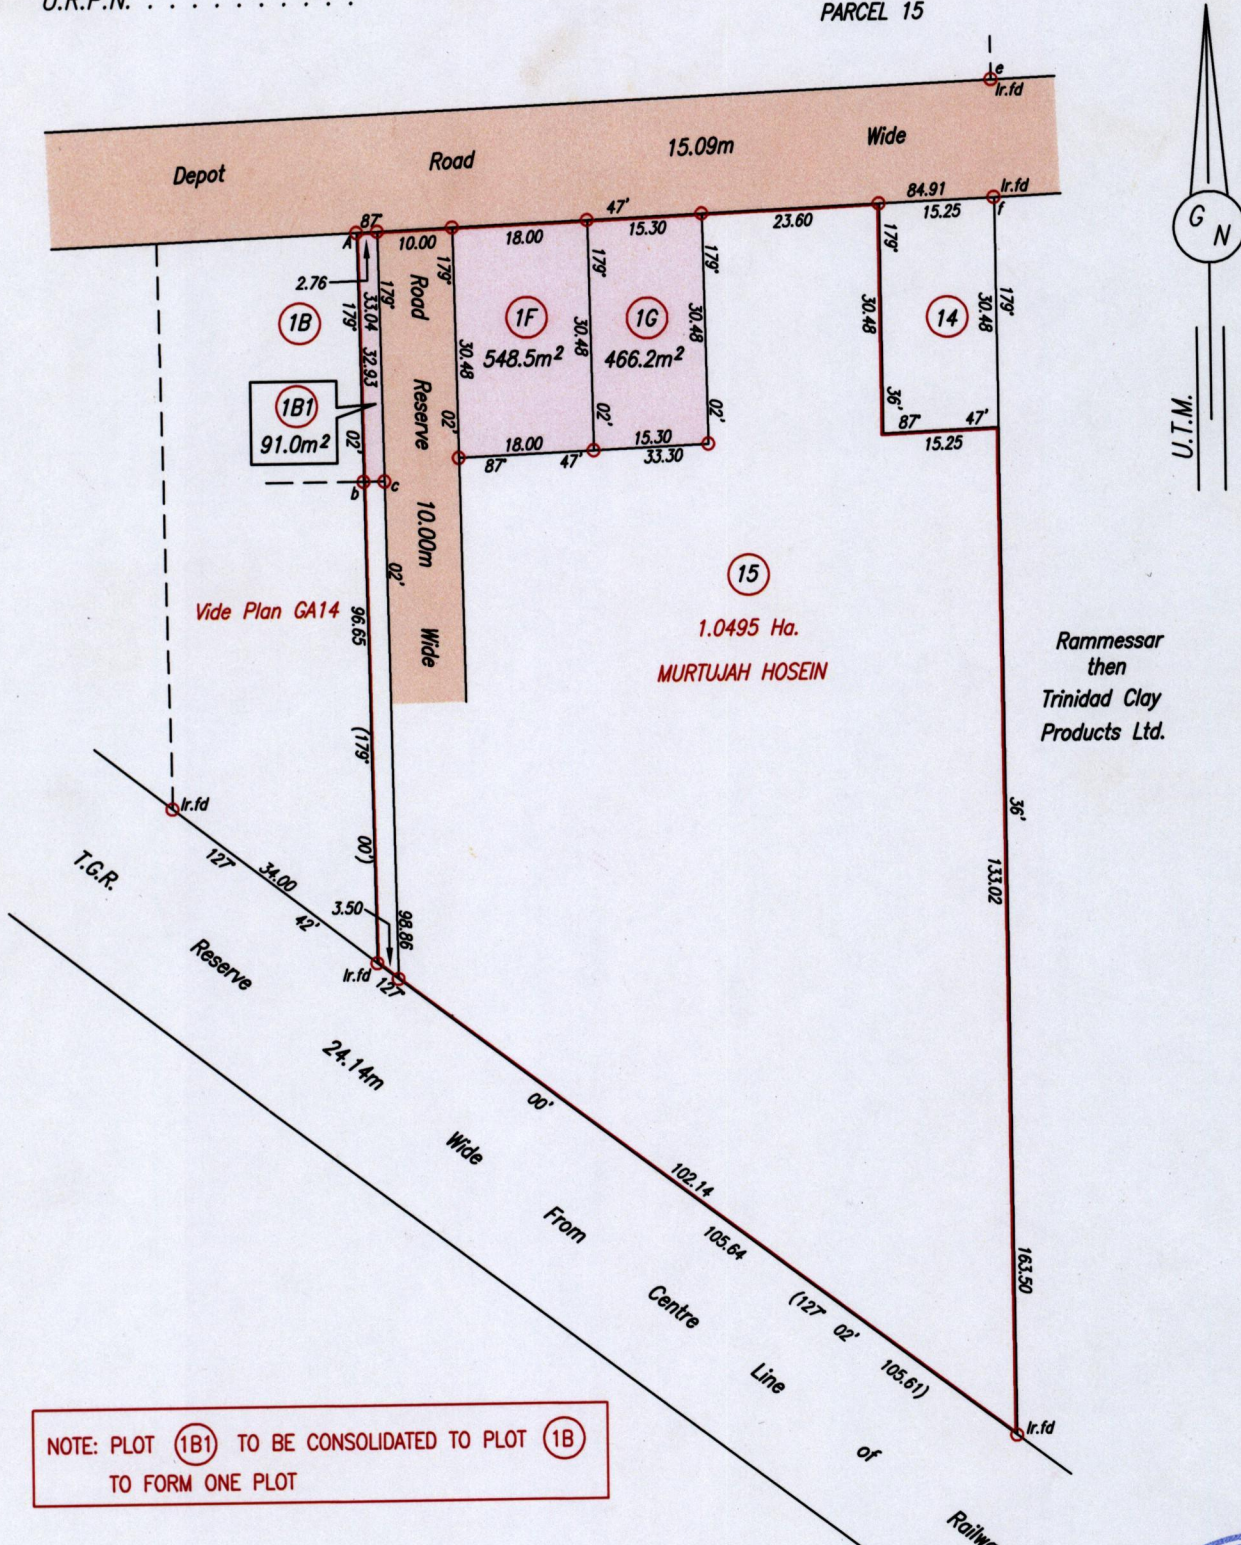

Approved
Director of Surveys



Point A
Co-ordinates obtained by Hand Held G.P.S. (Nap. Datum Zone 20)
Accuracy ± 3m
E 677524m
N 1162460m

Legend	Sta.	Bearing	Dist.
b - c		90° 03'	2.76
e - f		179° 17'	15.42

Note: To obtain Cassini bearing + 18 minutes
 ○ Denotes Iron put except otherwise stated
 Bearings are U.T.M. Grid based on Solar Observations
 Plan of 3 Parcels of land coloured pink in the Borough of Chaguanas
 Containing together one thousand one hundred and five point seven square metres
 Surveyed by me, with due authority, on 21st August 2012
 Certified Correct in accordance with Regulation 25 (1) of the Land Surveyors' Regulations 1998

SCALE 1/1000
Distances are in metres

Entered on
 Checked by Trinidad & Tobago Land Surveyor
 03/10/2014