


Ward of Moruga  
County of Victoria  
Cadastral Sheet G. 14 G. 64 D  
2/c & 2/d

R.P.O. Vol. 693 fol. 235  
C.T. Vol. 4534 fol. 19  
Bk. 637 fol. 364  
Bk. 1200 fol. 212



○ Denotes Iron Put Except  
Otherwise Stated

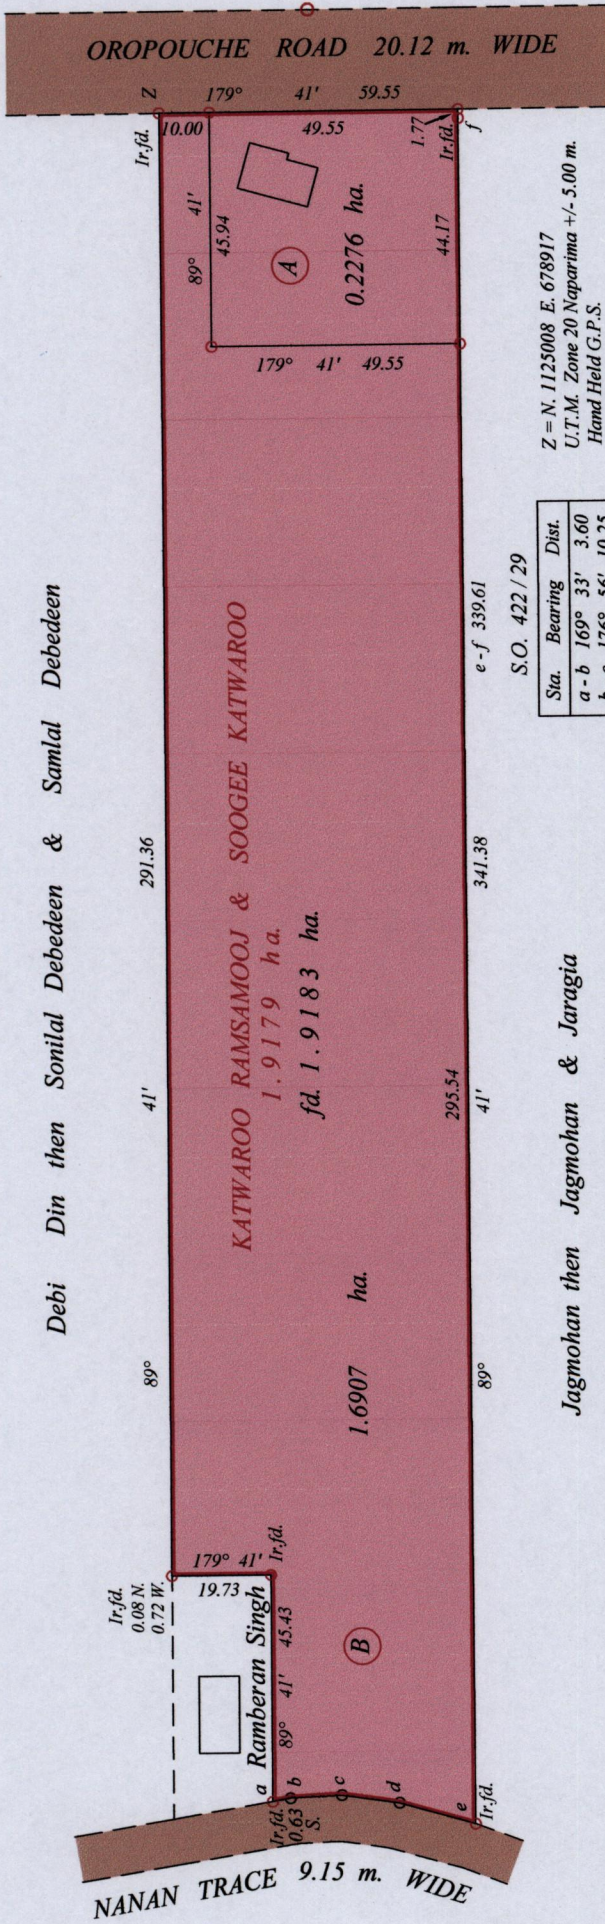

Approved .....  
Director of Surveys  
SCALE : 1:1500  
Distances are in metres  
PLAN of 2 Parcels of land coloured pink in the Ward of Moruga  
Containing together one point nine one eighty three hectares  
Surveyed by me, with due authority, in March 2013  
Certified Correct in accordance with Regulation 25 (1) of the Land Surveyors  
Regulation 1998

Checked by .....  
Shervon Phriday  
Entered on .....  
Trinidad & Tobago Land Surveyor  
16th July 2014