


R.P.O. Vol. Fol.  
C.T. Vol. 3106 Fol. 553

Ward of Savana Grande.  
County of Victoria.

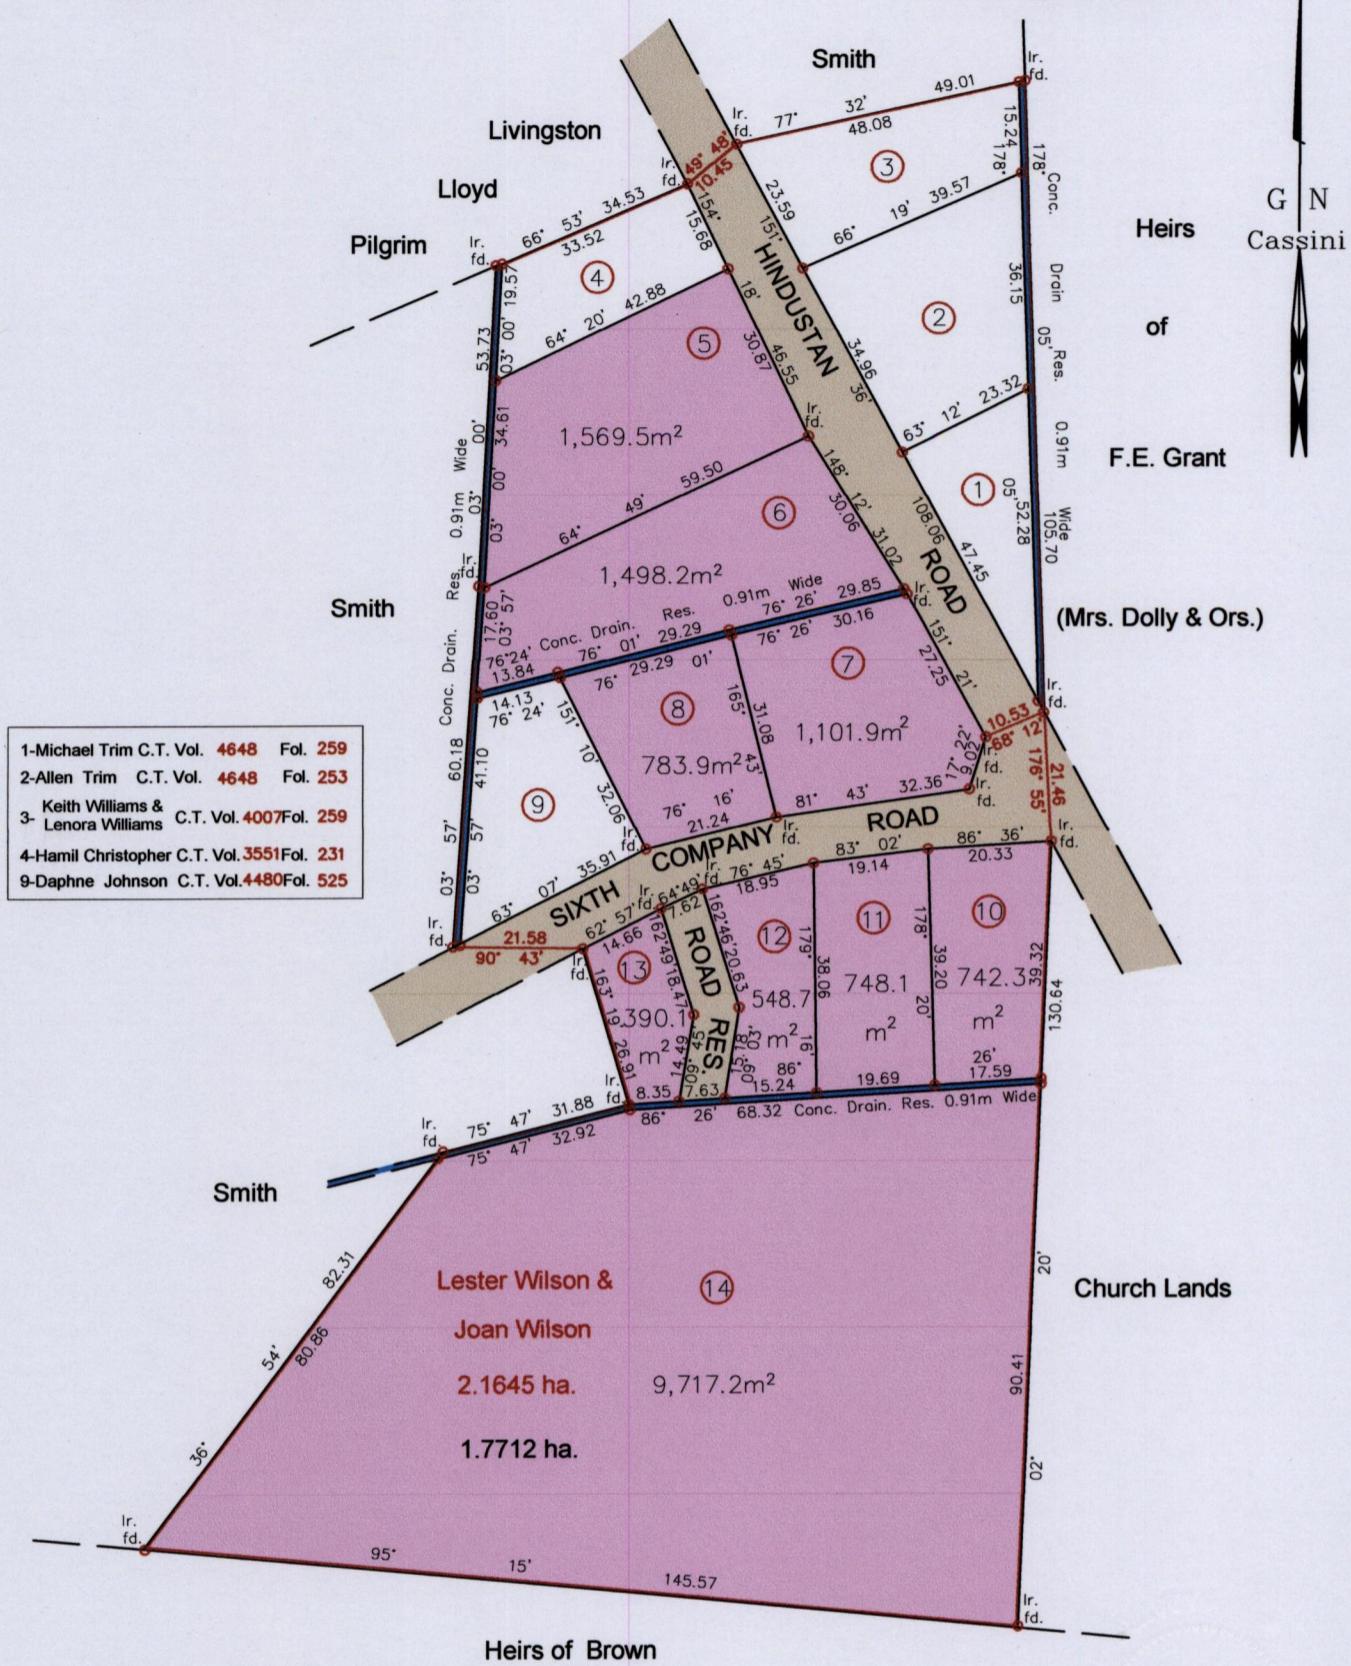

Approved ..... *[Signature]*  
Director of Surveys 6/8/14

Plan G.A.76

○ Denotes Iron put except stated otherwise.

Bearings are Cassini Grid based on Solar Observations Distances are in metres

Plan of 9 Parcels of land coloured pink in the Ward of Savana Grande.

Containing together one point seven zero nine nine hectares.

Surveyed by me, with due authority, August, 1982

Certified correct in accordance with Regulation 25 (1) of the Land Surveyors' Regulations 1998,

Checked by [Signature] 07/July/2014

SCALE 1/1250

Distances are in metres

Plan of 9 Parcels of land coloured pink in the Ward of Savana Grande.

Containing together one point seven zero nine nine hectares.

Surveyed by me, with due authority, August, 1982

Certified correct in accordance with Regulation 25 (1) of the Land Surveyors' Regulations 1998,

Checked by [Signature] 07/July/2014

Entered by [Signature]

Trinidad & Tobago Land Surveyor 26-02-2014

