

REMAINING PORTION PLAN


R.P.O. Vol. 22 Fol. 481

C.T. Vol. 4400 Fol. 247

Ward of Savana Grande

County of Victoria

Cadastral Sheet G.9.0 64.A. 4/d

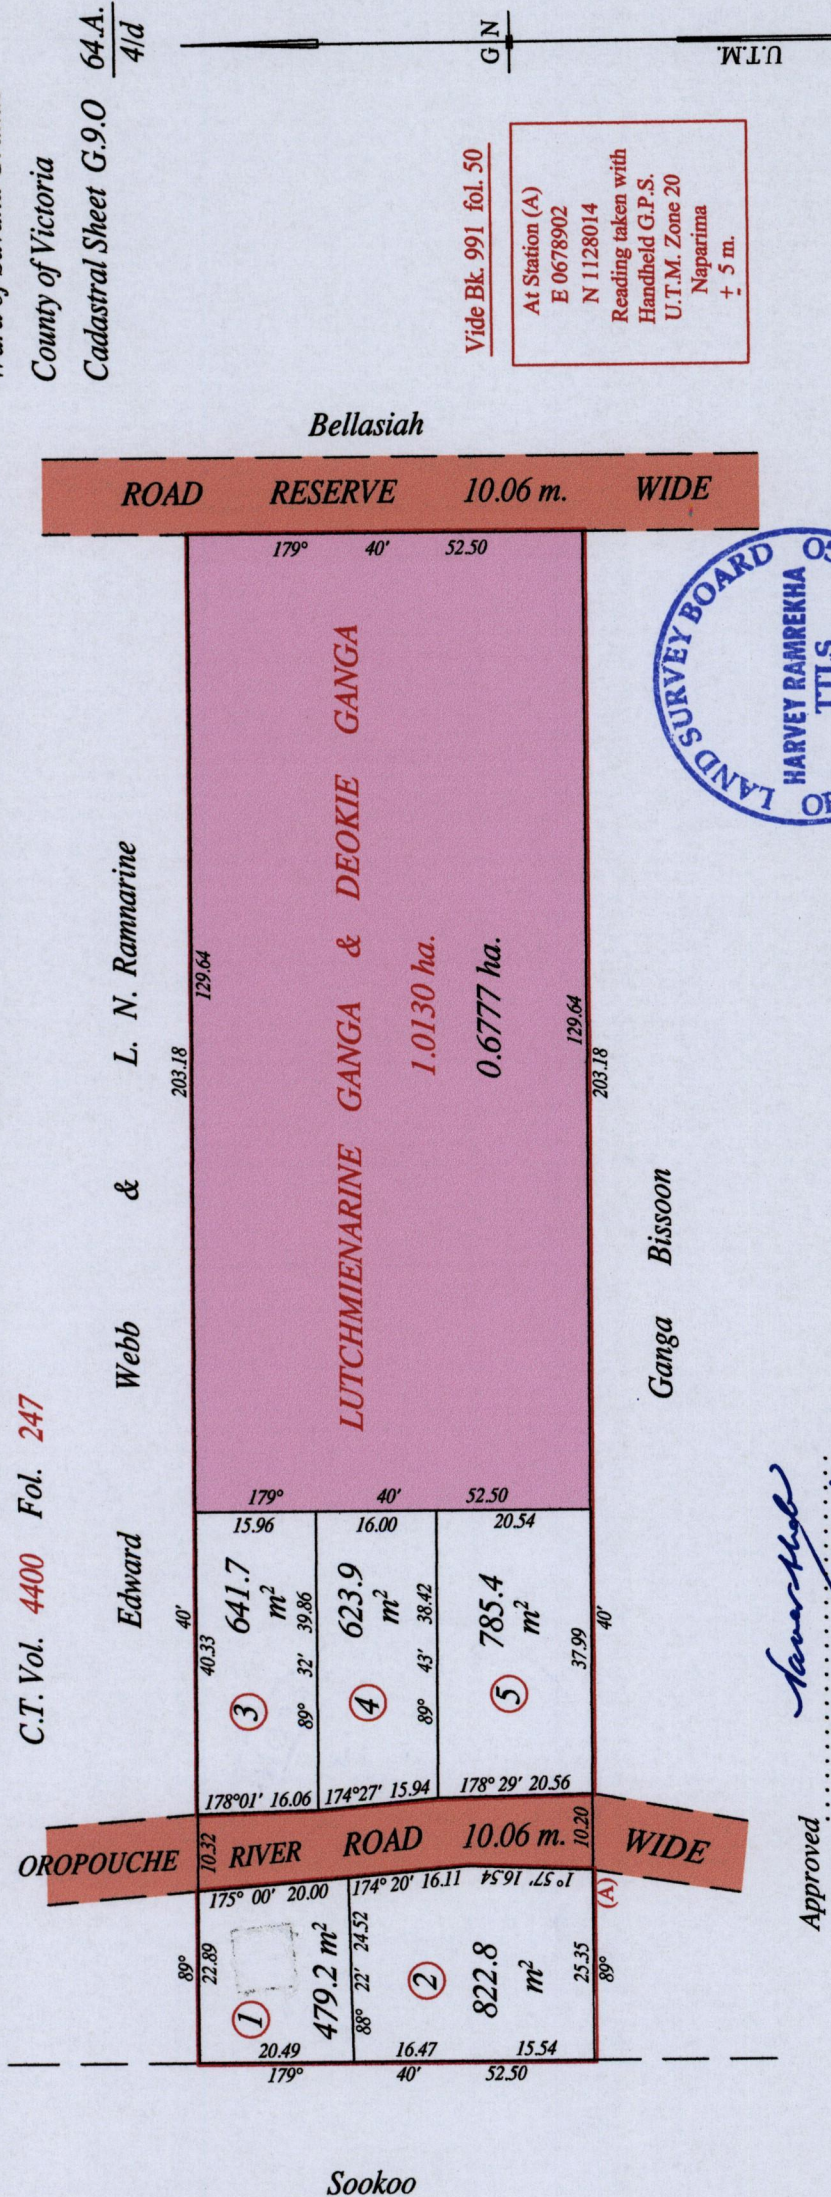

Vide Bk. 991 fol. 50

At Station (A)
E 0678902
N 1128014
Reading taken with
Handheld G.P.S.
U.T.M. Zone 20
Naparima
+ 5 m.



SCALE : 1:1000

Distances are in metres

Approved *Sanjay Singh*
Director of Surveys 13/8/14

Note: Bearings are U.T.M. grid based on solar observations

Plan of one point zero one three zero hectares

originally transferred to Lutchmiénarine Ganga and Deokie Ganga, showing a portion

coloured pink and containing zero point six seven seven seven hectares

being the remainder after five (5) previous transfers of other portions of the land.

In accordance with Regulation 25(1) of the Land Surveyors Regulations 1998

I certify that this plan represents the remaining portion

Lot #	Transferred to	C.T. Vol.	fol.
1	Rampersad Bodhoo & Chopnath Rampersad	5368	555
2	Heeraman Ravi Ramsamooj & Harrynath Ramsamooj	5446	453
3	Gaytree Deokumar-Ramkarran & Kevin Ramkarran	5368	535
4	Gaytree Deokumar-Ramkarran & Kevin Ramkarran	5368	537
5	Harvey Ragbir and Devan Ragbir	5368	565

Checked by *Max 7/7/2014*

Entered on Trinidad & Tobago Land Surveyor 18.06.2014

Sookoo