

REMAINING PORTION PLAN

R.P.O. Vol. 118 Fol. 511

C.T. Vol. 4262 Fol. 399


Ward of Charuma

County of Nariva

Cadastral Sheet E.21.N 55B.  
3/b



Vide Plan F.I.95  
Poole Syndicate Ltd.

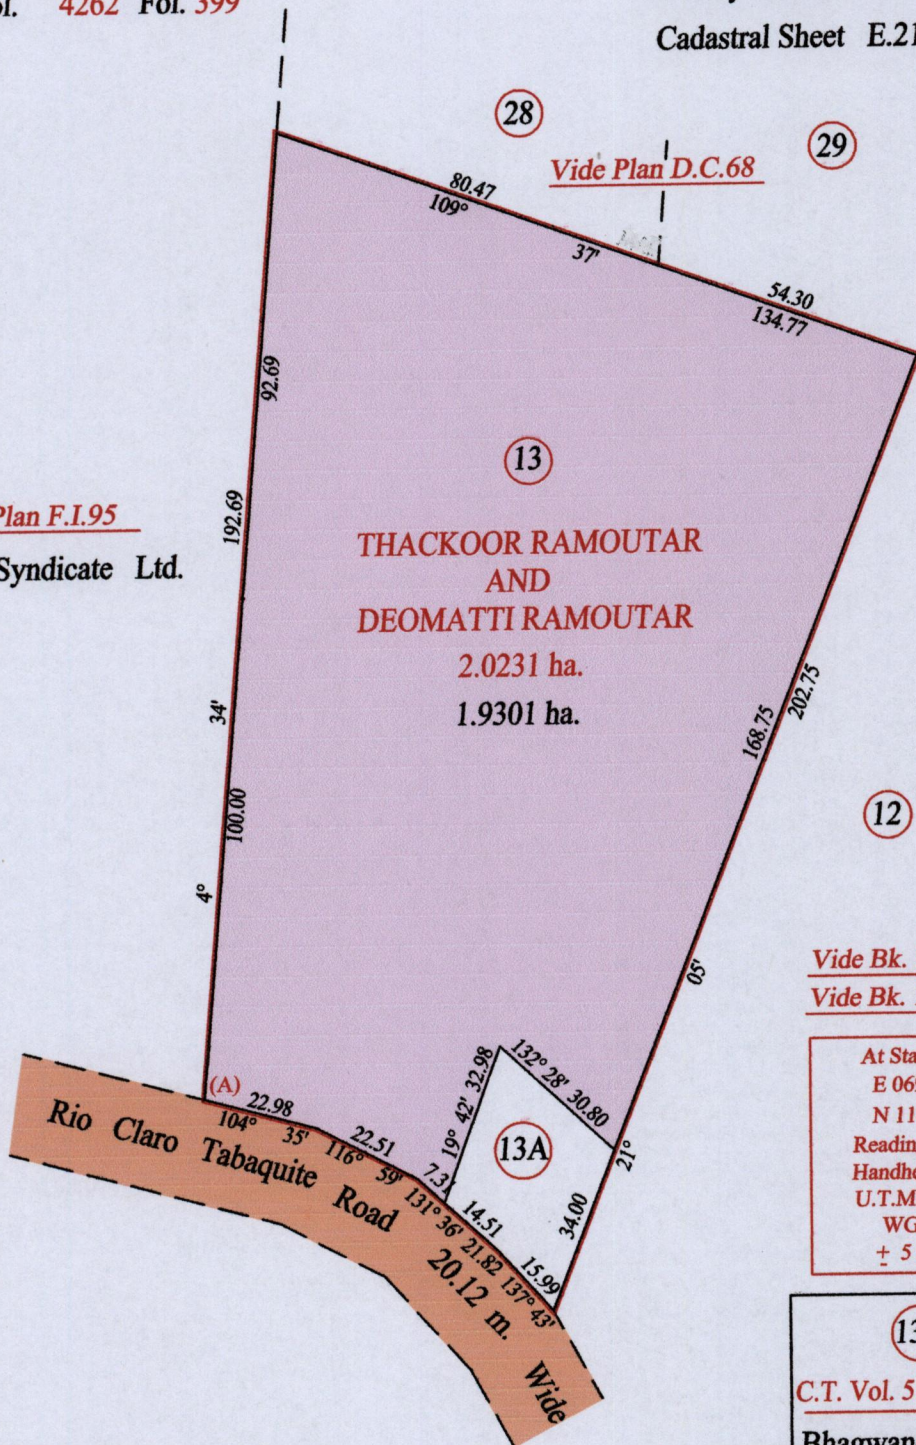

**THACKOOR RAMOUTAR  
AND  
DEOMATTI RAMOUTAR**  
2.0231 ha.  
1.9301 ha.

Vide Bk. 1238 fol. 44  
Vide Bk. 1215 fol. 222

At Station (A)  
E 0699299  
N 1140928  
Reading taken with  
Handheld G.P.S.  
U.T.M. Zone 20  
WGS84  
± 5 m.

**13A**  
C.T. Vol. 5107 Fol. 363  
Bhagwandai Ramoutar  
and Valini F. Sewlal  
0.0930 ha.


Approved *[Signature]*  
Director of Surveys 15/8/14

SCALE : 1:1500

Note: Bearings are U.T.M. grid based on solar observations

Distances are in metres

Plan of two point zero two three one hectares  
originally transferred to Thackoor Ramoutar and Deomatti Ramoutar, showing a portion  
coloured pink and containing one point nine three zero one hectares  
being the remainder after one (1) previous transfer of another portion of the land.  
In accordance with Regulation 25(1) of the Land Surveyors Regulations 1998  
I certify that this plan represents the remaining portion

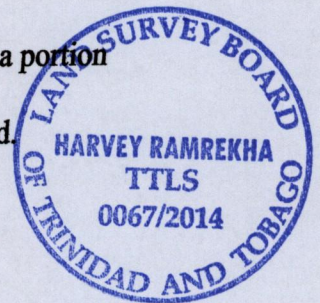

Checked by *[Signature]* 7.10.14/8.11.14

Entered on ..... Trinidad & Tobago Land Surveyor 21.05.2014