

R.P.O. Vol. 179 Fol. 623

C.T. Vol. 1457 Fol. 55


Ward of Siparia

County of St. Patrick

Cadastral Sheet G 13 O, 63 F
3/d

State now
Sarjoo Maharaj

State now
E. de Leon

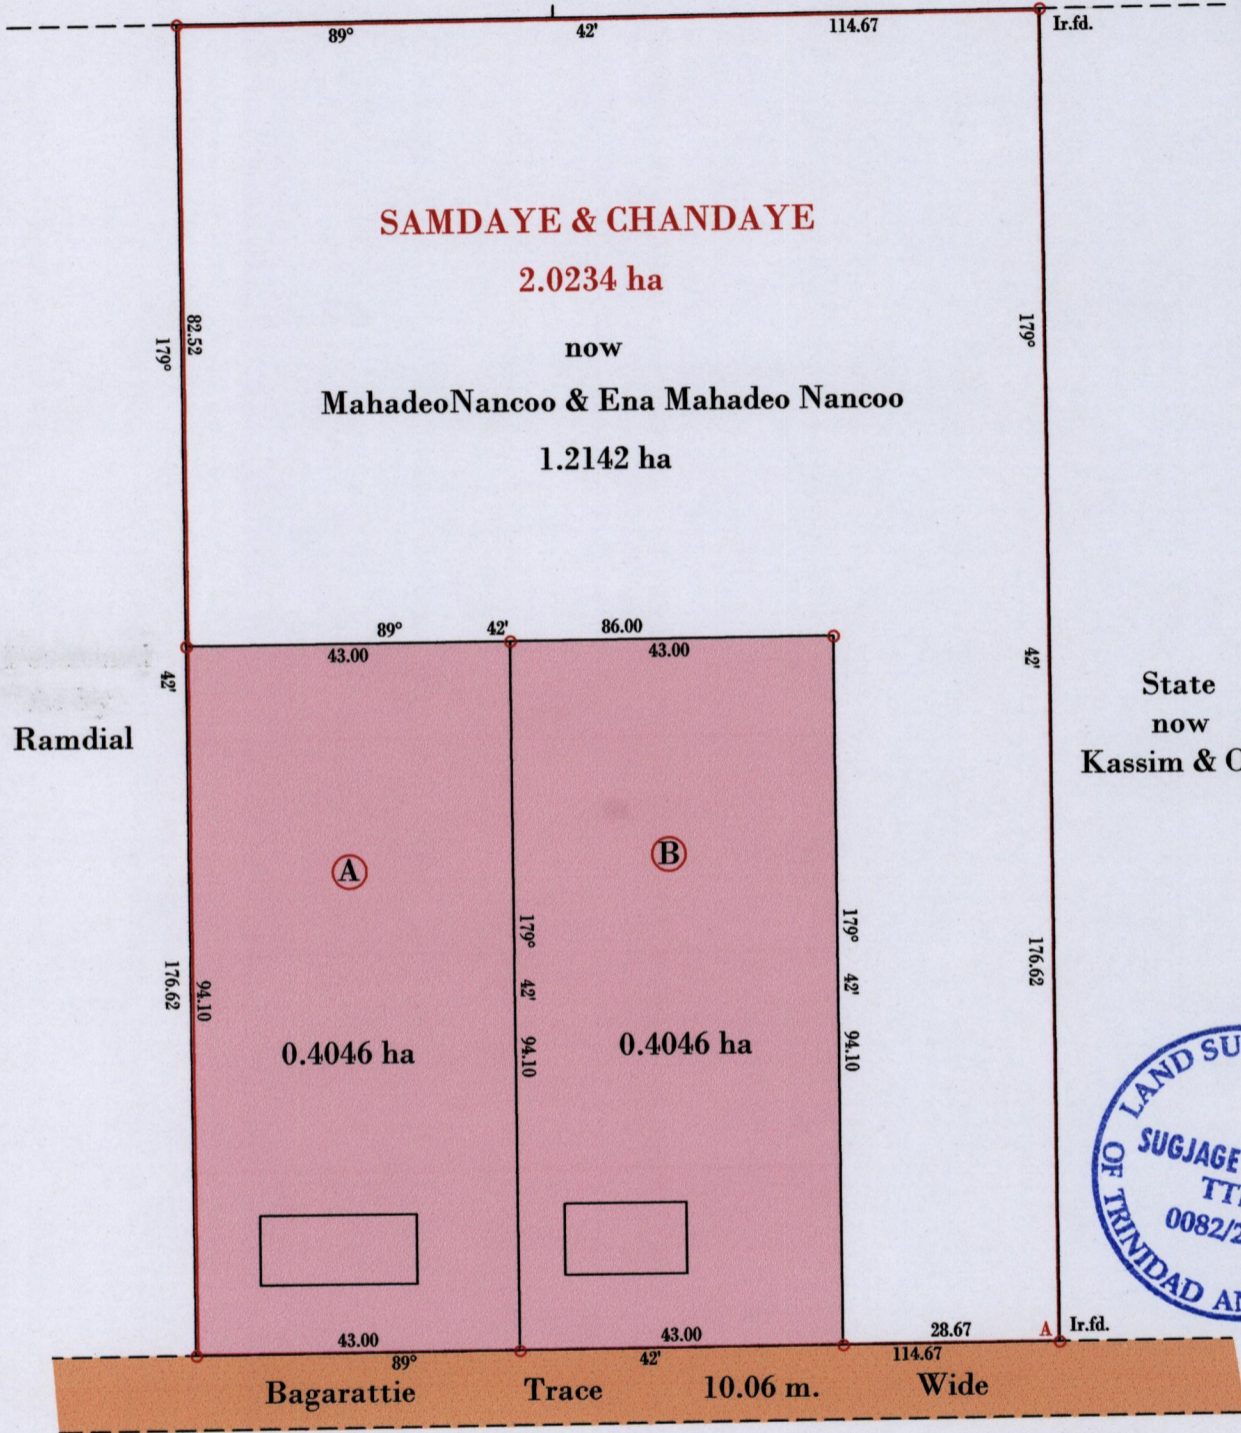

Approved *Saranthel*
Director of Surveys 12/8/14

A N 1122241
E 0671203
Reading taken with
Handheld G.P.S.
U.T.M. 20 Naparima
± 5m.

Vide Bk. 403 fol. 217

○ Denotes Iron put except stated otherwise. SCALE : 1:1000

Note: Bearings are U.T.M. grid based on solar observations Distances are in metres

PLAN of 2 Parcels of land coloured pink in the Ward of Siparia
Containing together zero point eight zero nine two hectares
Surveyed by me, with due authority, in July 2013
Certified correct in accordance with Regulation 25 (1) of the Land Surveyors Regulations 1998.

Checked by *J. Reemaul*

Entered on Trinidad & Tobago Land Surveyor *11th August* 2014