
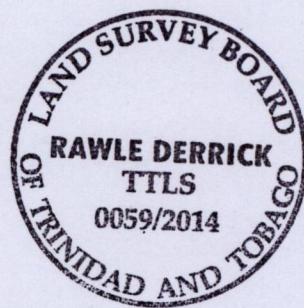


R.P.O. Vol. 19 Fol. 631  
C.T. Vol. 638 Fol. 471  
C.T. 5685 Fol. 311

Cadastral Sheet G.12.J & N, 63D  
Ward of Siparia 4/b,4/c&4/d  
County of St. Patrick

Ref:L&S BK 461 Fol.50

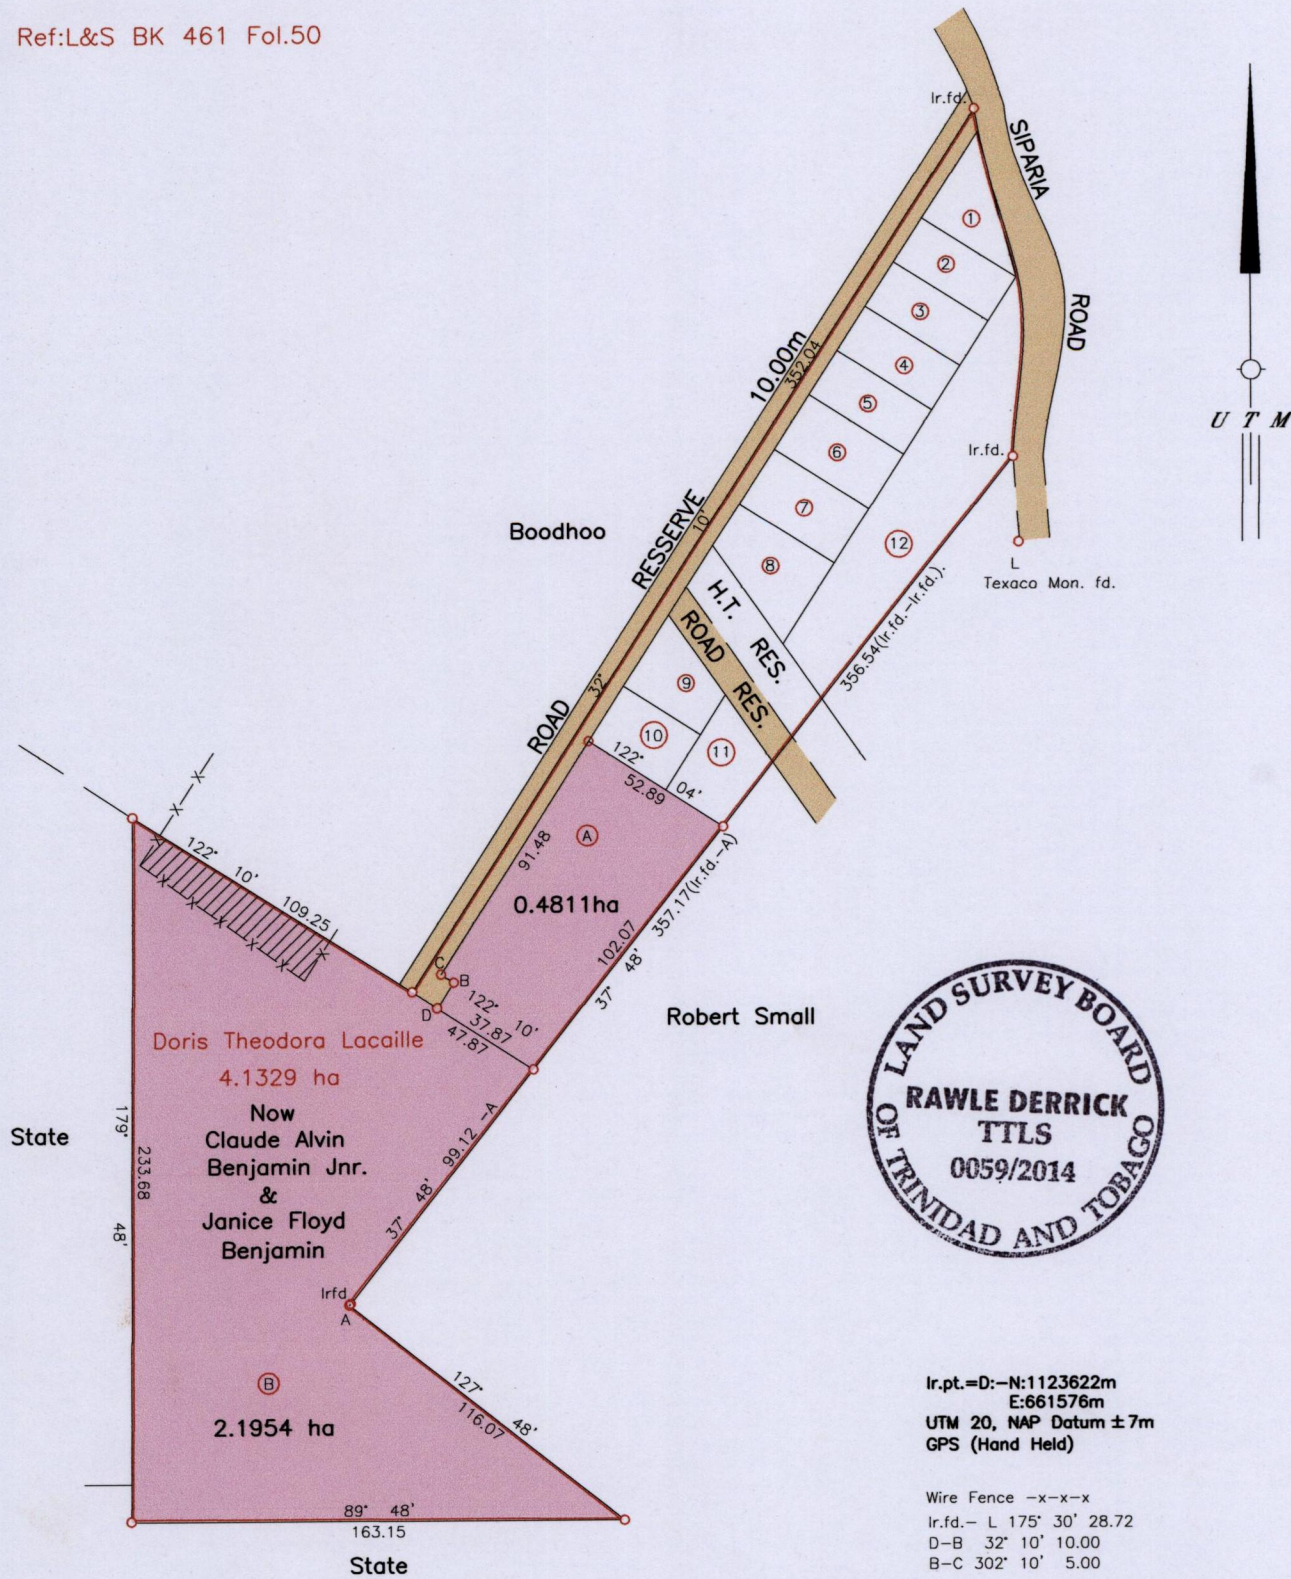

Ir.pt.=D:-N:1123622m  
E:661576m  
UTM 20, NAP Datum ± 7m  
GPS (Hand Held)

Wire Fence -x-x-x  
Ir.f.d.- L 175° 30' 28.72  
D-B 32° 10' 10.00  
B-C 302° 10' 5.00

SCALE 1/2500  
Distances are in Metres

Approved.....  
Director of Surveys 7/7/14

o Denotes Iron put except otherwise stated  
Bearings are UTM Grid based on Solar Observations  
Plan of two Parcels of land coloured pink in the Ward of Siparia  
Containing together two point six seven six five hectares  
Surveyed by me with due authority, in May 2006  
Certified Correct in accordance with Regulation 25 (1) of the  
Land Surveyors Regulations 1998.

Checked by.....  
Entered..... Trinidad & Tobago Land Surveyor June 23 2014

LOT#	C.T. Vols, Folio	Names
A		
B	5685 fol 319	Raghunath Singh
C		
D		

