
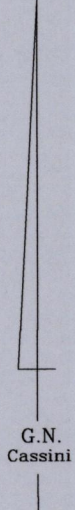


R.P.O. Vol. 105 Fol. 207
C.T. Vol. 4596 Fol. 533
U.P.I.N. No.:

Cadastral Sheet G.13.E. 63E
County of St. Patrick
Ward of Siparia

Crown
then
Bidaysee

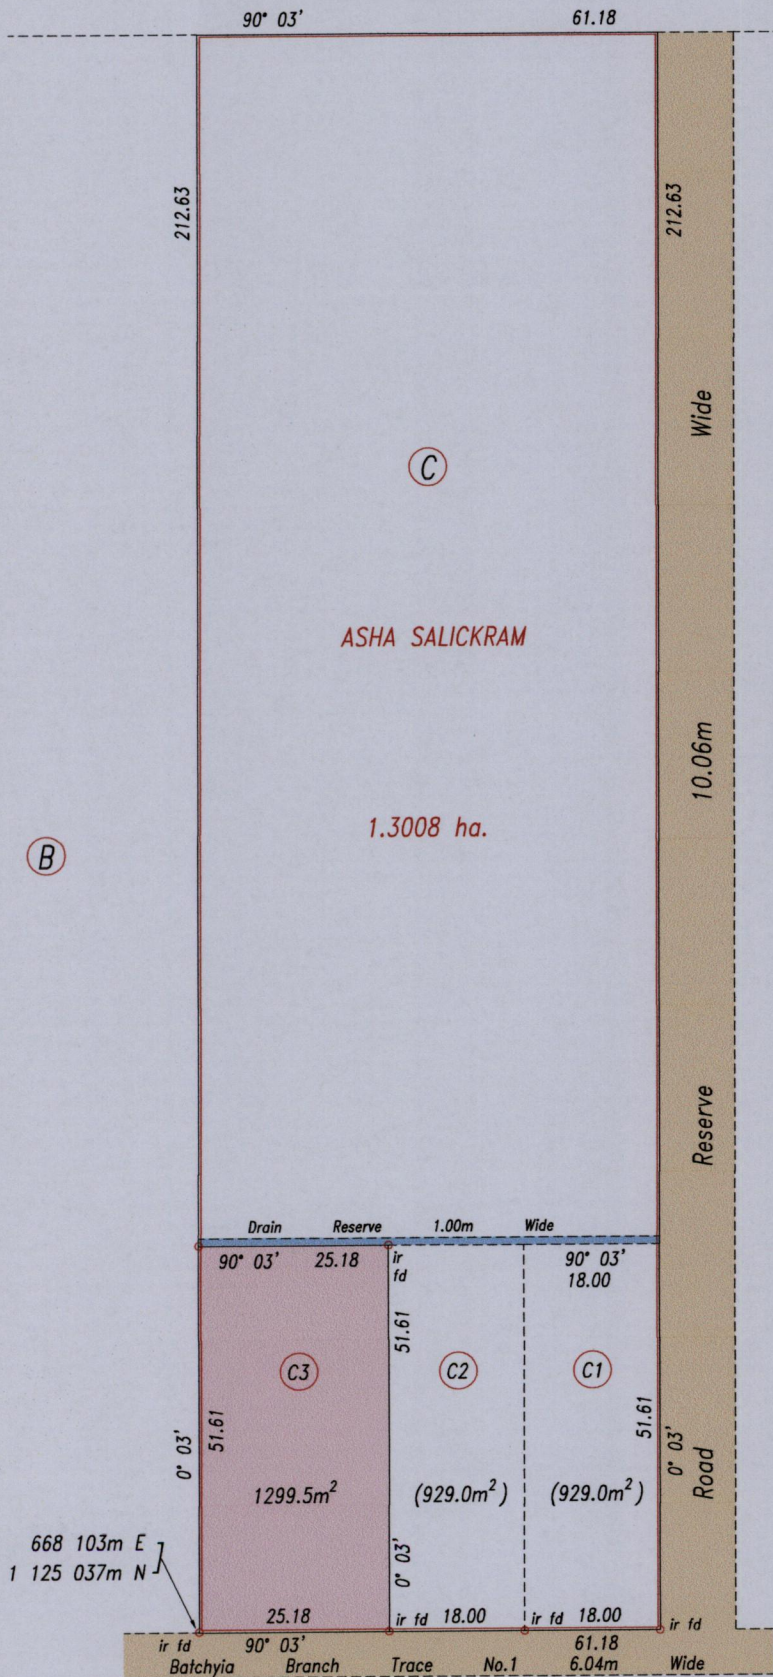

Lof No.	Area	Owner (s)	C.T. Vol.	Fol.
C1	929.0m ²	Ramnath Moleram	5268	161
C2	929.0m ²	Ria Ganga & Rookmin Ganga	5268	171

Approved *[Signature]*
Director of Surveys
26/8/14

Source: GPS (Hand Held)
Error Statement: +/- 5m
Datum: Naparima, UTM (Zone 20).

Reference: Bk. 393 Fol.87

SCALE 1: 1000

Distances are in metres

○ Denotes iron put except otherwise stated

Bearings are Cassini Grid based on Solar Observations

PLAN of a parcel of land coloured pink in the Ward of Siparia
Containing one thousand two hundred and ninety nine point five square metres
Surveyed by me, with due authority, in August 2010

Certified Correct in accordance with Regulation 25(1) of the Land Surveyors' Regulations 1998.

Checked by *[Signature]* 16.10.14
Entered
Trinidad & Tobago Land Surveyor *[Signature]* 28/7/2014

