


Ward of Chaguanas
 County of Caroni
 Cadastral Sheet D.8.K. $\frac{34D}{2/d}$

1655

53

CONSOLIDATED PLAN

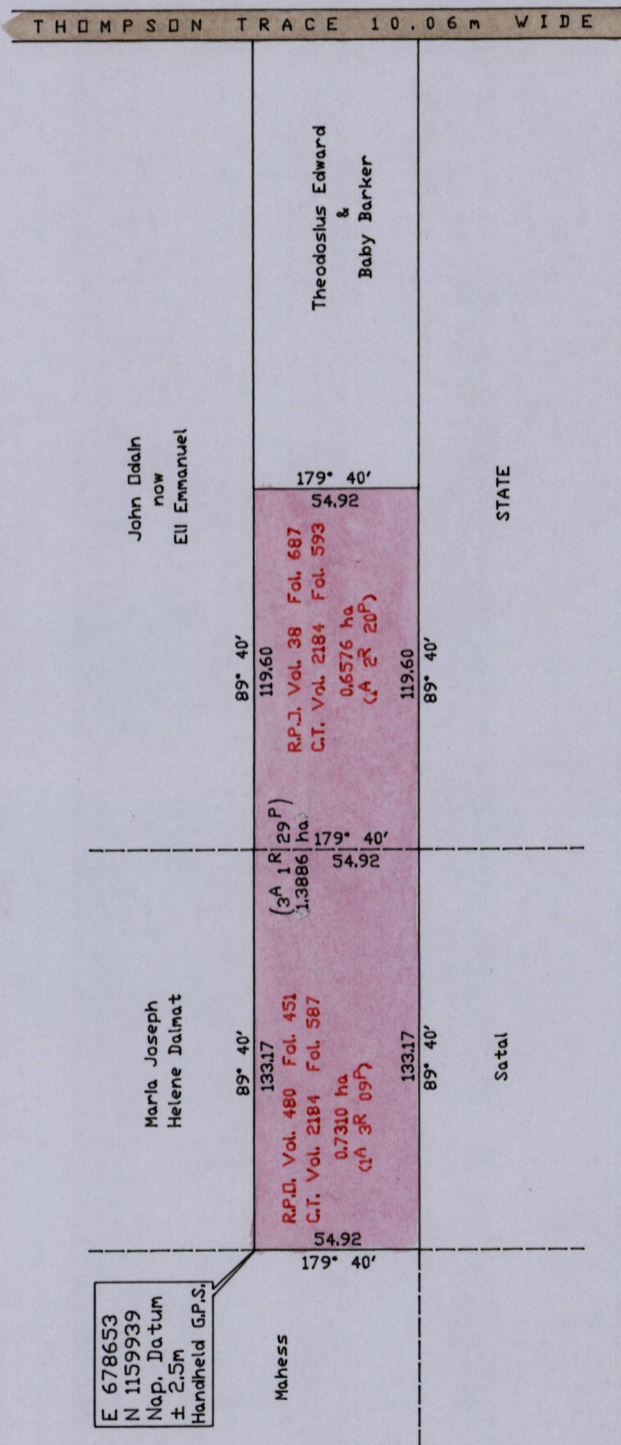

E 678653
 N 1159939
 Nop. Datum
 ± 2.5m
 Handheld G.P.S.

Approved
[Signature]
 Director of Surveys 2018/14

SCALE 1/2500

Note: To obtain Cassini's Grid add 18 minutes

PLAN of a Parcel of land coloured pink in the Ward of Chaguanas
 Containing one point three eight eight six hectares
 Prepared by me with due authority in July 2013
 In accordance with Regulation 25(1) of the Land Surveyors Regulations 1998,
 I certify that this plan represents the parcels to be consolidated.

Checked by.....

[Signature]

Entered.....

Trinidad & Tobago Land Surveyor 3rd July 2013

VIDE L&S.
 Bk. 999 Fol. 214
 Bk. 1003 Fol. 108

