



St. Joseph

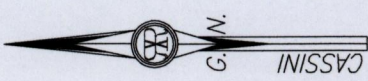

1655

67

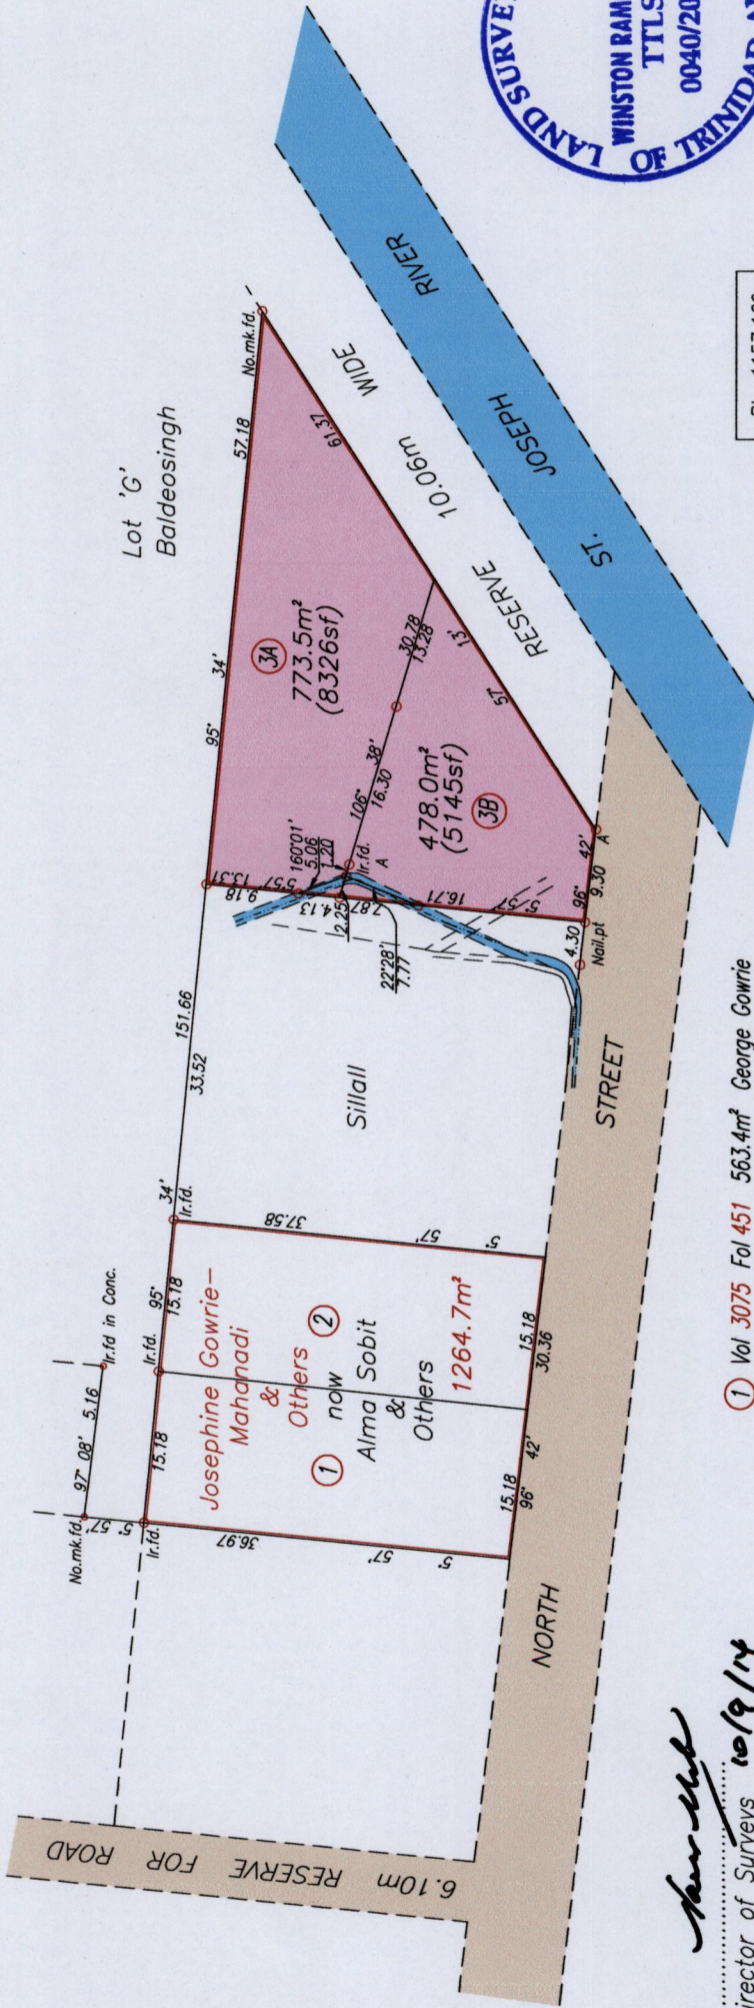

Bk. 1157:169
 A. N. 1178 664 Hand Held GPS
 E. 0673 664 WGS84 Zone20

SCALE 1/750
 Distances are in metres.

- ① Vol 3075 Fol 451 563.4m² George Gowrie
- ② Vol 3075 Fol 453 568.1m² Collin Omar Kayam Gowrie

Approved
 Director of Surveys 10/19/14

o Denotes Iron Put unless otherwise stated
 Bearings are Cassini grid based on solar observations

PLAN of two Parcels of land coloured pink in the Ward of Tacarigua
 Containing one two five one point five square metres
 Surveyed by me, with due authority, in July 2002
 Certified correct in accordance with Regulation 25 (1) of the Land Surveyors' Regulation 1998

Winston Ramcharan

Trinidad & Tobago Land Surveyor... 14th July 2014

Checked by Entered On