


R.P.O. Vol. 88 Fol. 109
C.T. Vol. 5388 Fol. 289
U.P.I.N. No.:

Ward of Siparia
County of St. Patrick
Cadastral Sheet G.13.F. 63F
1/c

Reference : Bk.843 Fol.224

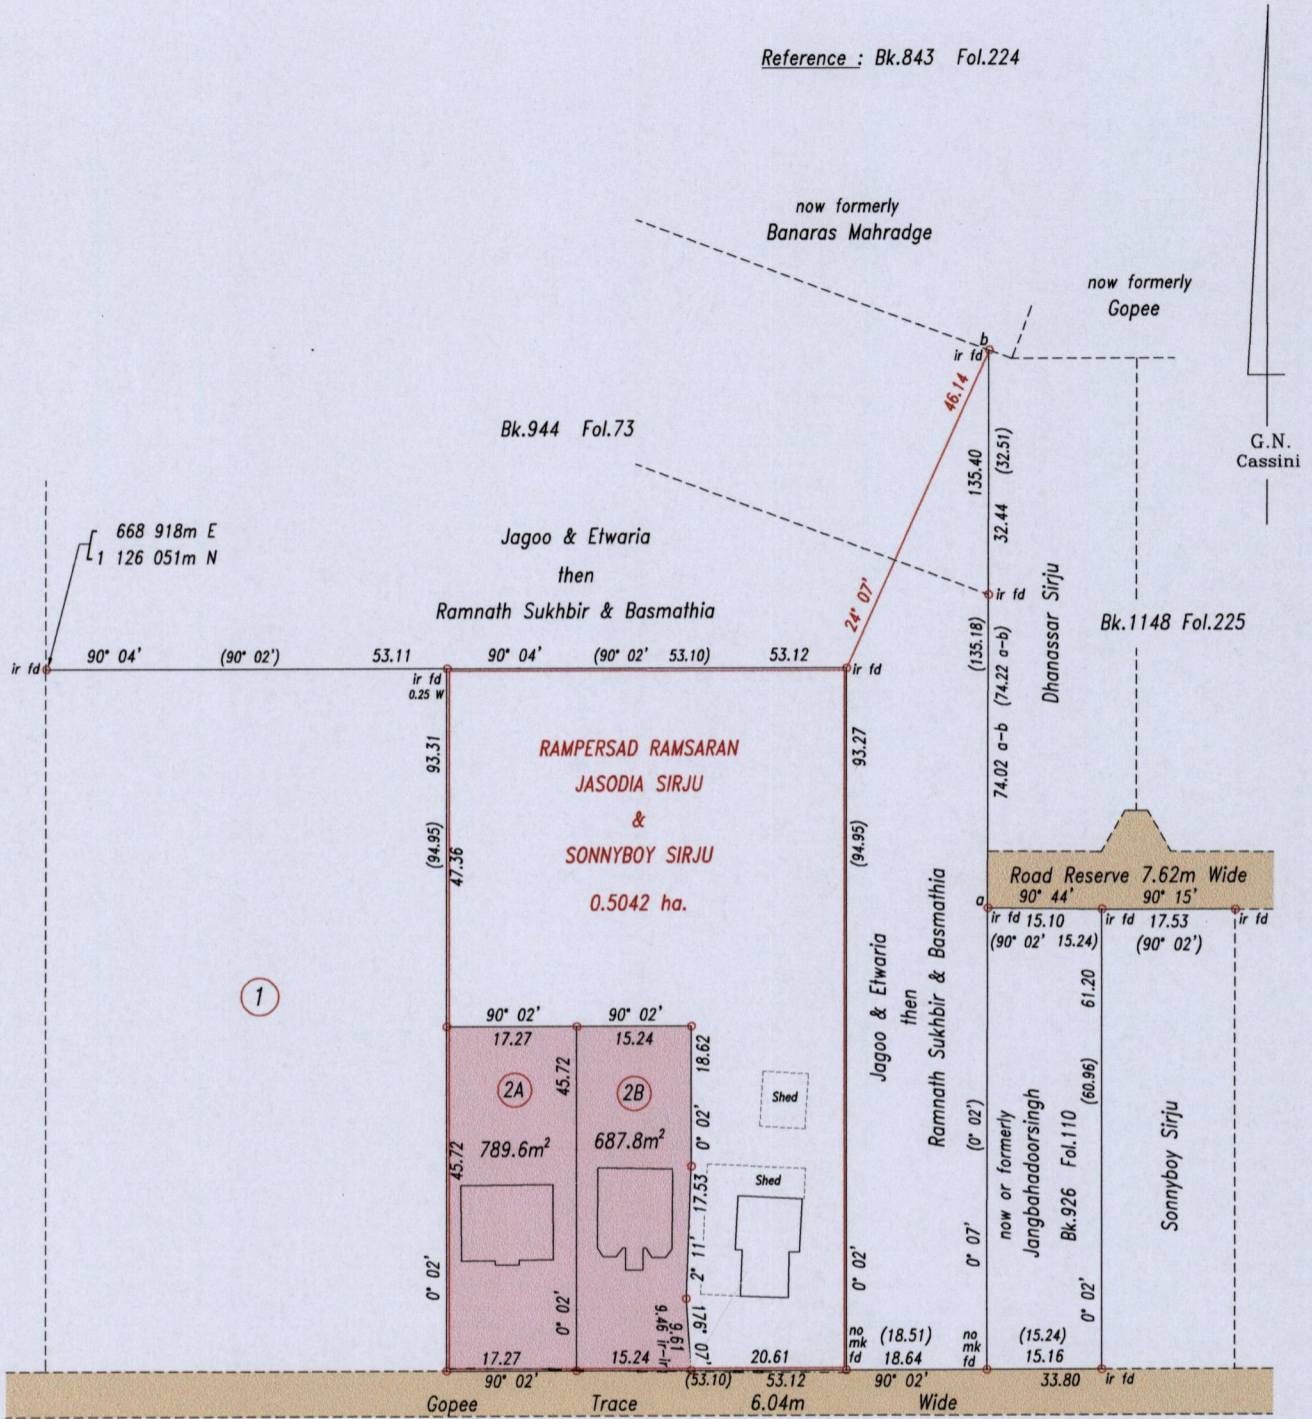

Approved

Director of Surveys

[Signature]
8/19/14

Coordinate Information
Source: GPS (Hand Held)
Error Statement: +/- 5m
Datum: Naparima, UTM (Zone 20).

SCALE 1: 1000

Distances are in metres

○ Denotes iron put except otherwise stated

Bearings are Cassini Grid based on Solar Observations

PLAN of 2 parcels of land coloured pink in the Ward of Siparia
Containing together one thousand four hundred and seventy seven point four square metres
Surveyed by me, with due authority, in June & October 2013

Certified Correct in accordance with Regulation 25(1) of the Land Surveyors' Regulations 1998.

Checked by
Entered

[Signature]
Trinidad & Tobago Land Surveyor 27/1/2014

