


REMAINING PORTION

R.P.O. Vol. 104 Fol. 311
C.T. Vol. 1065 Fol. 245

Ward of Siparia
County of St. Patrick
Cadastral Sheet G 13 J, 63 F
PENAL 3/a

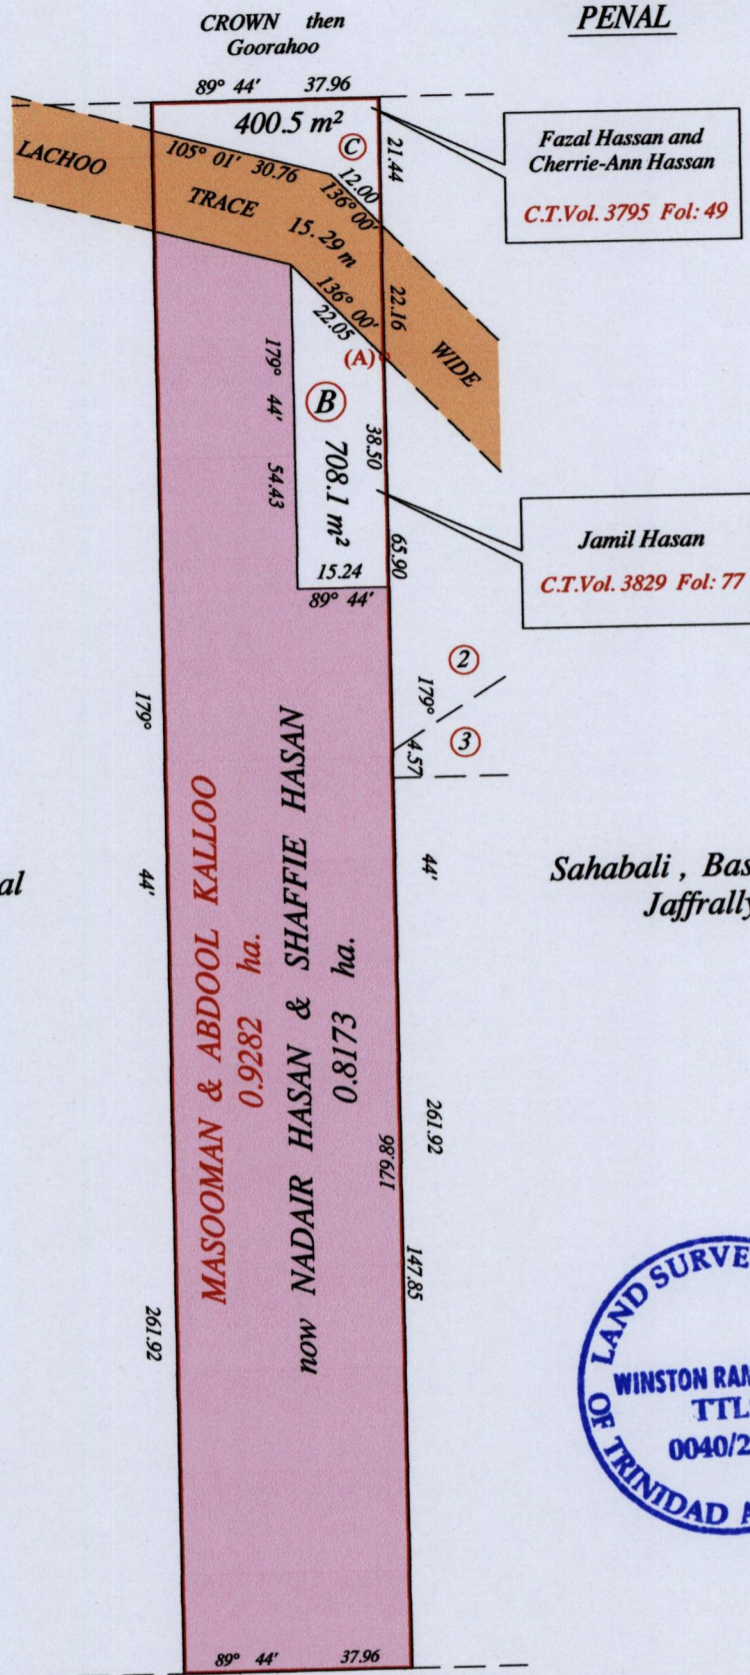

Jaimungal

Sahabali, Basmath & Jaffrally

E 0669917
(A) N 1123759
Handheld G.P.S.
U.T.M. Naparima
ZONE 20
± 5m.



Rampul

Approved *[Signature]*
Director of Surveys 9/9/14

Vide Bk. 1227 fol. 216

SCALE : 1:1250

Note: Bearings are U.T.M. grid

Distances are in metres

Plan of zero point nine two eight two hectares, originally transferred to Masooman and Abdool Kalloo, shewing a portion coloured pink and containing zero point eight one seven three hectares being the remainder after two (2) previous transfers of other portions of the land. In accordance with Regulation 25 (1) of the Land Surveyors Regulations 1998, I certify that this plan represents the remaining portion.

Checked by *[Signature]*

Entered on Trinidad & Tobago Land Surveyor *25th July* ...2014