


R.P.O. Vol. 165. Fol. 353
C.T. Vol. 2652 Fol. 307

Ward of Chaguanas
County of Caroni
Cadastral Sheet D.9.G $\frac{34B.}{4/d}$ & $\frac{34E.}{2/b}$

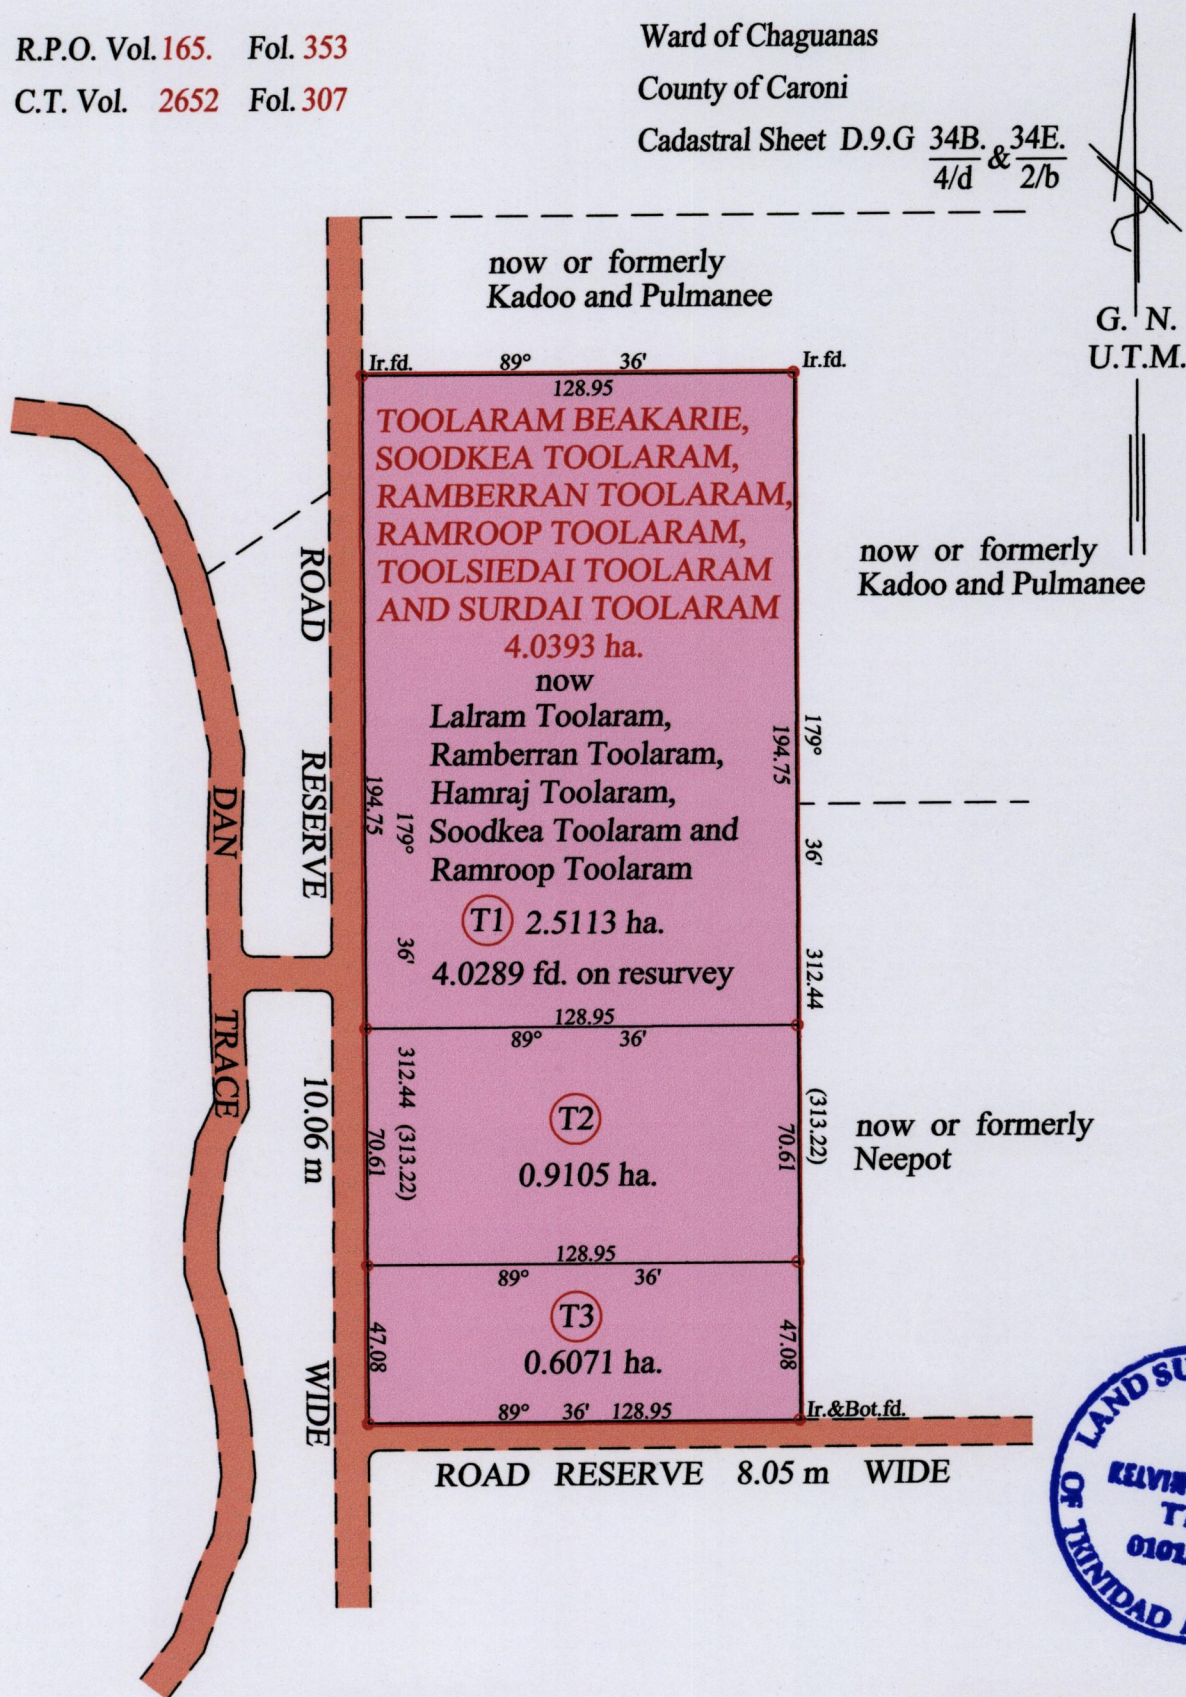

Approved *[Signature]*
Director of Surveys 16/9/14

Vide Bk. 231 fol. 145
Vide Bk. 231 fol. 89

o Denotes Iron put except stated otherwise.

SCALE : 1:2250

Note: Bearings are U.T.M. grid based on solar observations Distances are in metres

PLAN of 3 Parcels of land coloured pink in the Ward of Chaguanas

Containing together four point zero two eight nine hectares

Surveyed by me, with due authority, in December 2008

Certified Correct in accordance with Regulation 25(1) of the Land Surveyors Regulations 1998

Checked by *[Signature]*

Entered on Trinidad & Tobago Land Surveyor *[Signature]* 2014