

R.P.O. Vol. 431 Fol. 325
 C.T. Vol. 1828 Fol. 489

Ward of Savana Grande
 County of Victoria
 Cadastral Sheet G.14.G., 64D/2G

Ir.f.d.
 N=1126131
 E=678096

Coordinate was obtained from Hand Held GPS.
 Neparima Datum (+/-5m)
 UTM Zone 20

Vide: Bk. 384 Fol. 237

SCALE 1:1,250
 Distances are in metres

now or formerly
 Ramjattansingh & Dowlatia
 R.P.O Vol. 454 Fol. 277
 Bk. 1010 Fol. 90

Approved

 Director of Surveys
 6/10/14

○ Denotes Iron put except stated otherwise.

Bearings are UTM Grid based on Solar Observations

Plan of five (5) Parcels of land coloured pink in the Ward of Savana Grande.

Containing together nineteen thousand seven hundred and fifty two square metres.


Surveyed by me, with due authority, in May 2012

Certified correct in accordance with Regulation 25 (1) of the Land Surveyors' Regulations 1998,

Checked by.....

.....

Entered on Trinidad & Tobago Land Surveyor..... 2014

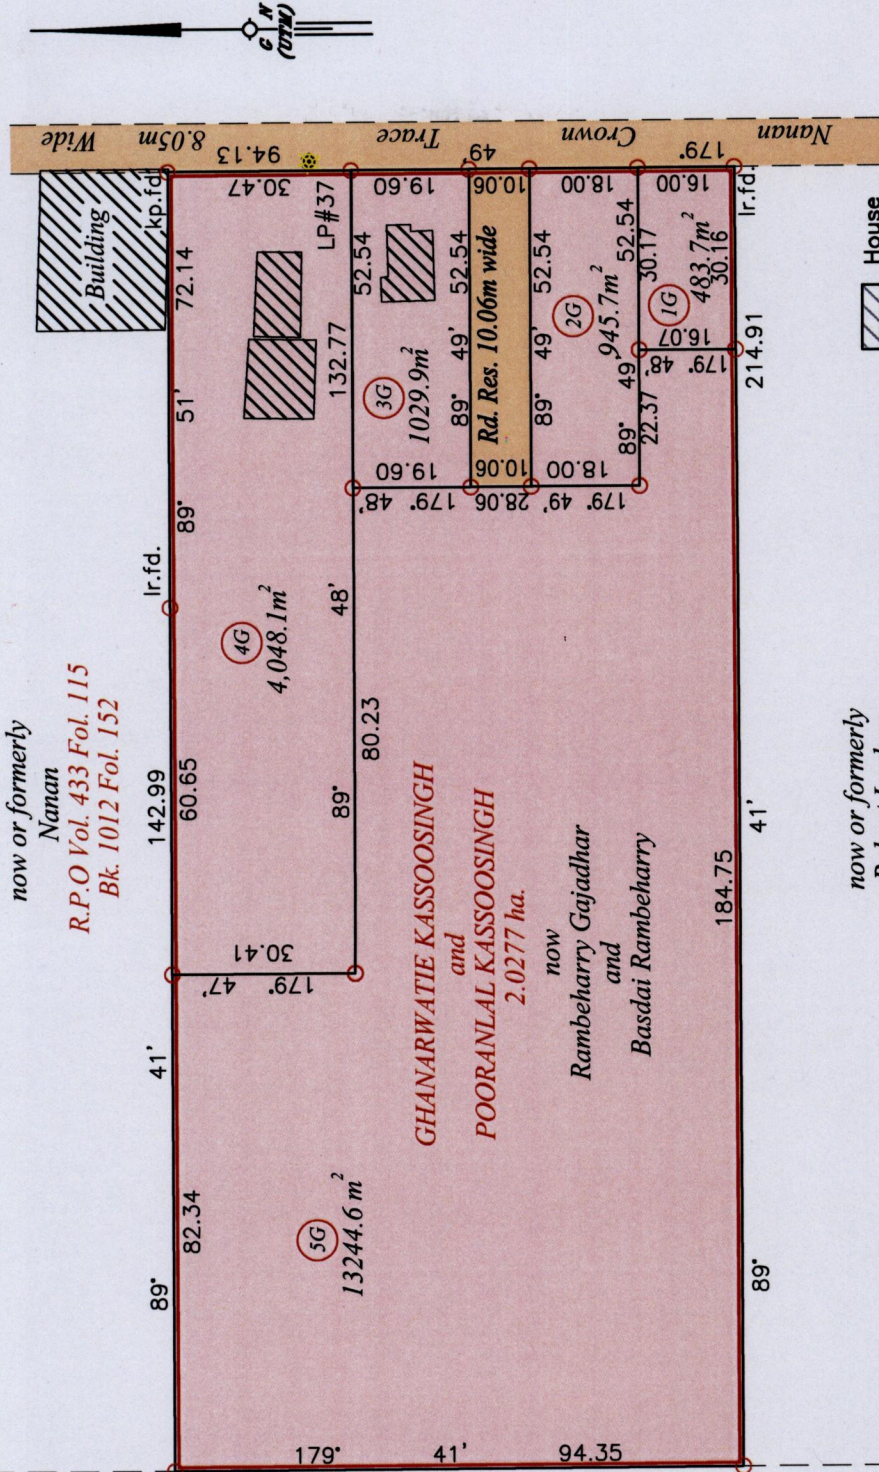

now or formerly
 Robert Lochan
 R.P.O Vol. 431 Fol. 309
 Bk. 385 Fol. 268

1655

92