


R.P.O. Vol. 260 Fol. 361  
C.T. Vol. 3997 Fol. 153

Ward of Cocal  
County of Nariva  
Cadastral Sheet E 23 N 56 A.  
4/b & 4d

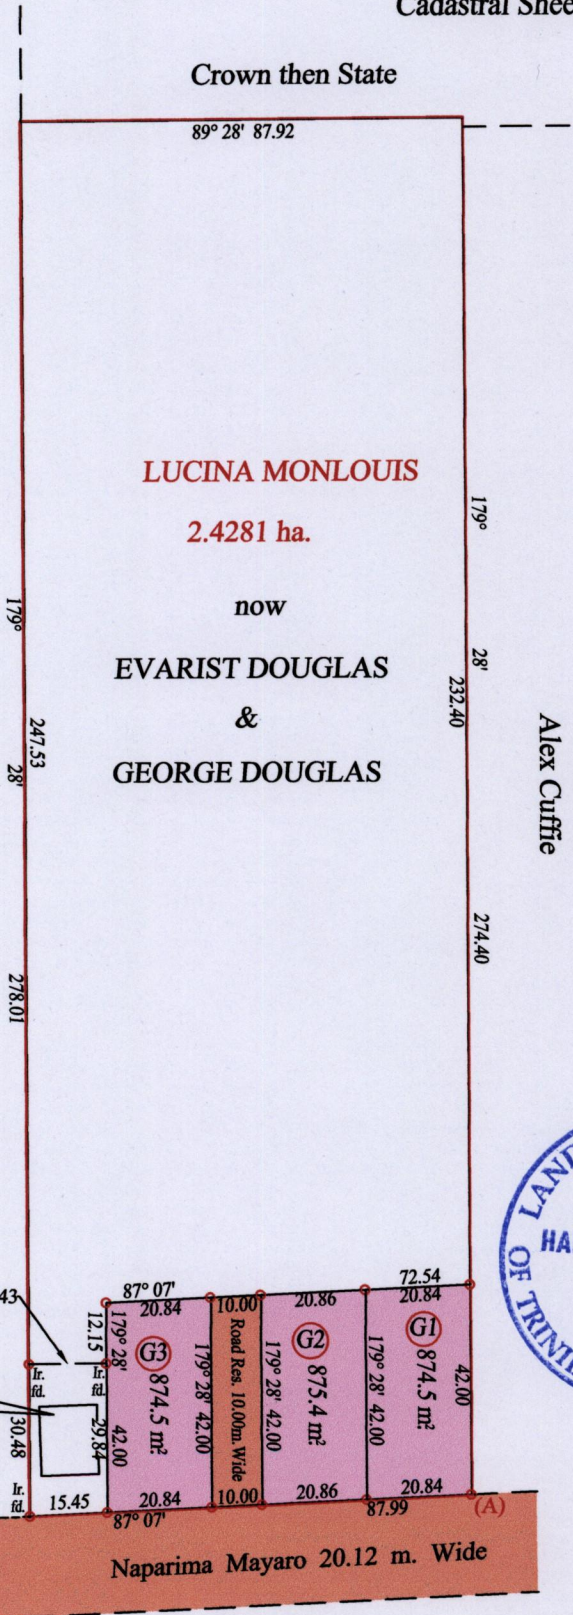

At Station (A)  
E 0712850  
N 1140010  
Reading taken with  
Handheld G.P.S.  
U.T.M. Zone 20  
Naparima  
± 5 m.



Approved *[Signature]*  
Director of Surveys 2/10/14

Vide Bk. 1002 fol. 45  
SCALE : 1:1500

○ Denotes Iron put except stated otherwise.  
Note: Bearings are U.T.M. grid based on solar observations Distances are in metres  
PLAN of 3 Parcels of land coloured pink in the Ward of Cocal  
Containing together two thousand six hundred and twenty four point four square metres  
Surveyed by me, with due authority, in September 2007  
Certified correct, in accordance with Regulation 25 (1) of the Land Surveyors' Regulations 1998,

Checked by *[Signature]*

Entered on ..... Trinidad & Tobago Land Surveyor ..... 19.09.2014