



R.P.O. Vol. 212 Fol. 397
C.T. Vol. 3751 Fol. 541

Cadastral Sheet D.3.M. 34A
Ward of Chaguanas 1/c
County of Caroni
Endeavour

X Ir.put N 1165065 Hand Held GPS +/- 5m
E 675049 UTM proj. nap. 1955 datum

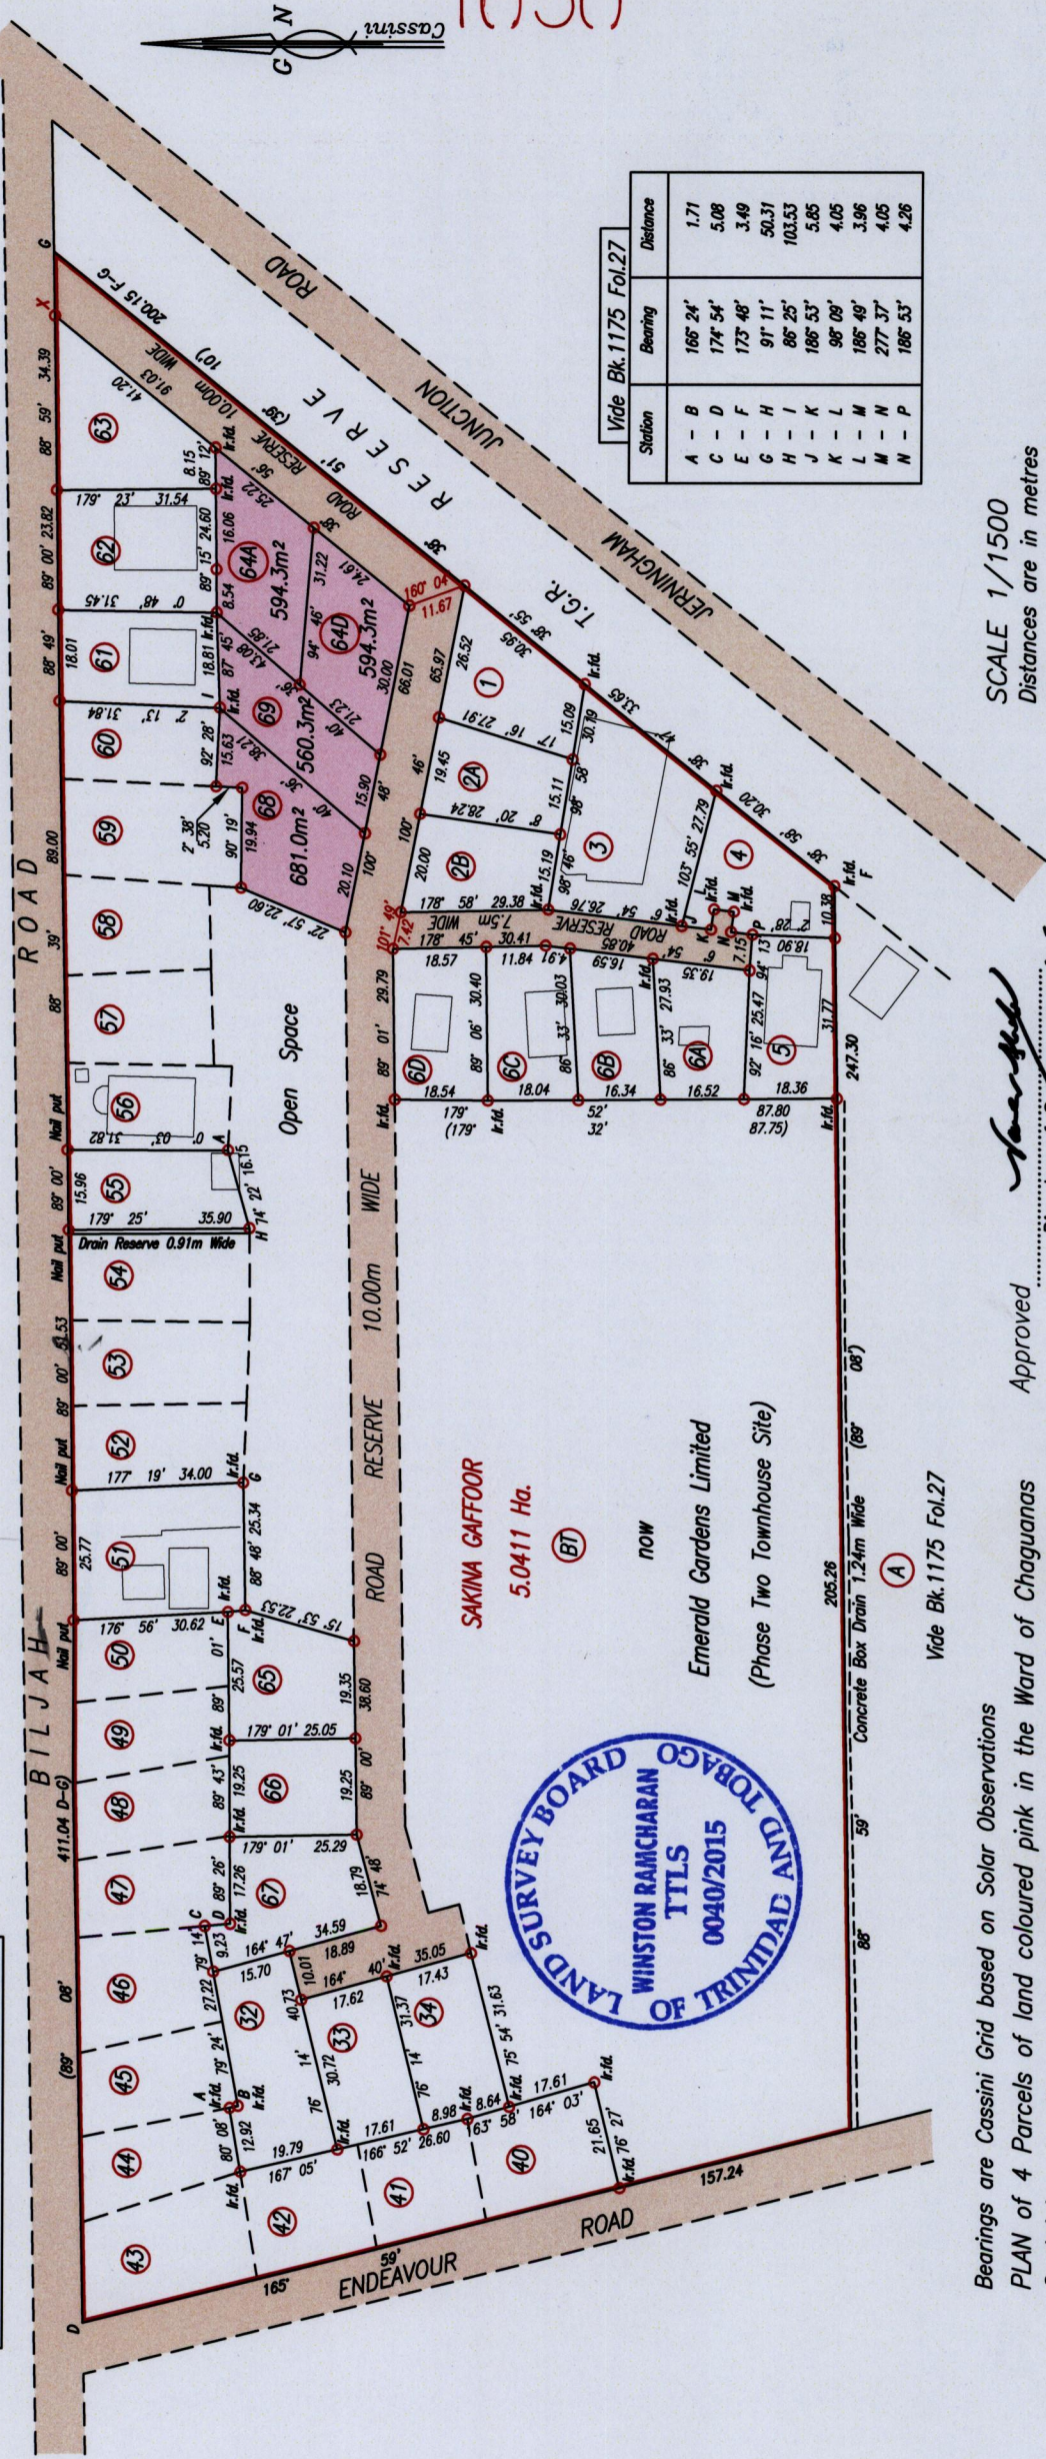

1656

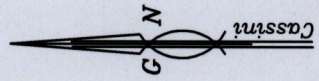

Station	Bearing	Distance
A - B	166° 24'	1.71
C - D	174° 54'	5.08
E - F	173° 48'	3.49
G - H	91° 11'	50.31
H - I	86° 25'	103.53
J - K	186° 53'	5.85
K - L	98° 09'	4.05
L - M	188° 49'	3.96
M - N	277° 37'	4.05
N - P	186° 53'	4.26



SCALE 1/1500
Distances are in metres
o Denotes Ir.put unless otherwise stated

Winston Ramcharan
Director of Surveys 16/11/15

Approved

Bearings are Cassini Grid based on Solar Observations
PLAN of 4 Parcels of land coloured pink in the Ward of Chaguanas
Containing two thousand four hundred and twenty nine point nine square metres
Surveyed by me with due authority in November 2011
Certified correct in accordance with Regulation 25 (1) of Land Surveyors Regulations 1998

Winston Ramcharan

Entered on..... Checked By.....

Trinidad & Tobago Land Surveyor 12th January 2015

P.T.O.



1656/11

