

1656

126

RPO Vol. 16 Fol. 499
C.T Vol. 4881 Fol. 439

Bk 322 Fol. 36

Bk 1500 Fol. 48


Ward of Moruga
County of Victoria
Cadastral Sheet G 15 B
64 E / 2 / b

GARMIN 60CSx
Handheld GPS
NAPARIMA (UTM)
0684525 E
± 09 1127064 N

Now or formerly
George Henry

Now or formerly
J. Mc Daniel

Lot A = 0.0446 ha.
Grace Mathai
C.T Vol. 4788 Fol. 75

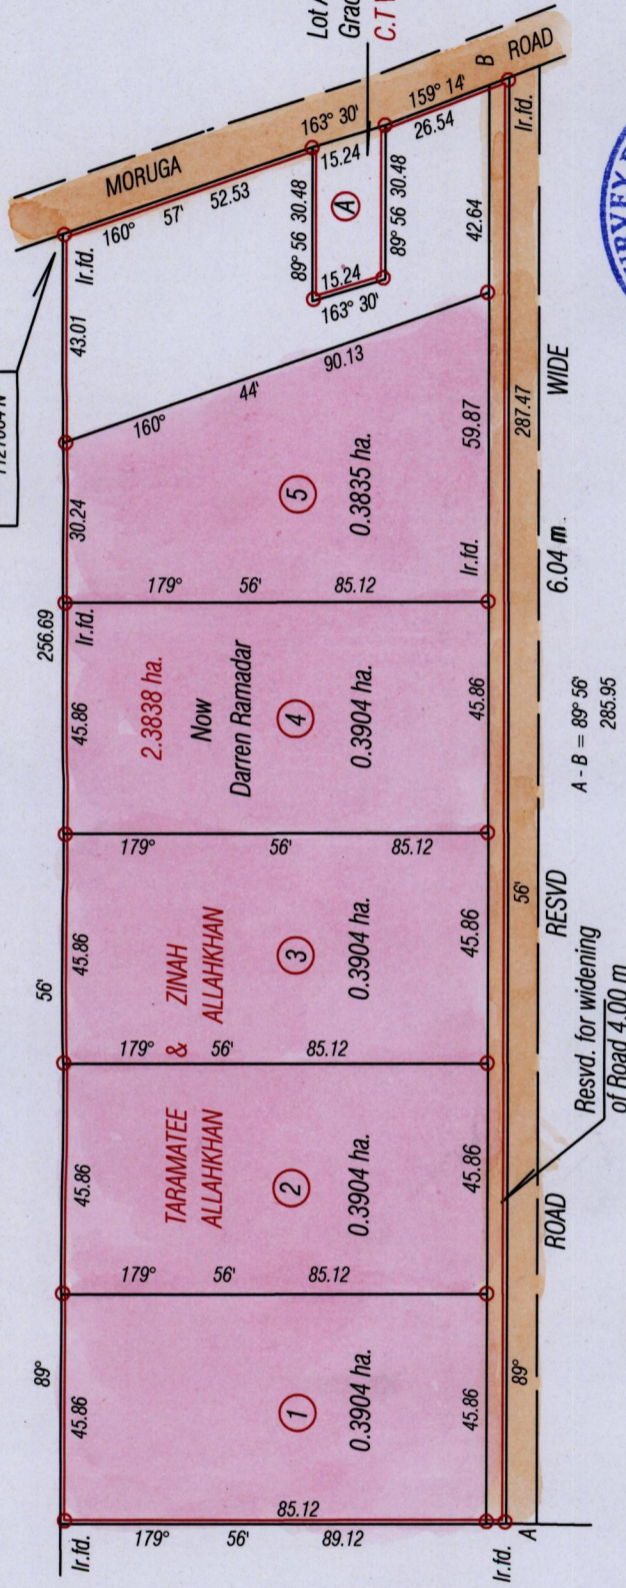

SCALE 1: 1500
Distances are in metres

PLAN of 5 Parcels of land coloured Pink in the Ward of Moruga
Containing one point nine four five one hectares
Surveyed by me, with due authority, in January 2009
Certified correct in accordance with Regulation 25 (1) of the Land Surveyors' Regulations 1998.

Approved.....
Director of Surveys

Checked by: M.M. 21/5/2015
Entered

Winston Raincharan
Trinidad and Tobago Land Surveyor 25th January 2015

1656/126