


VIDE Bk.327 fol.134
Plan J.E.95

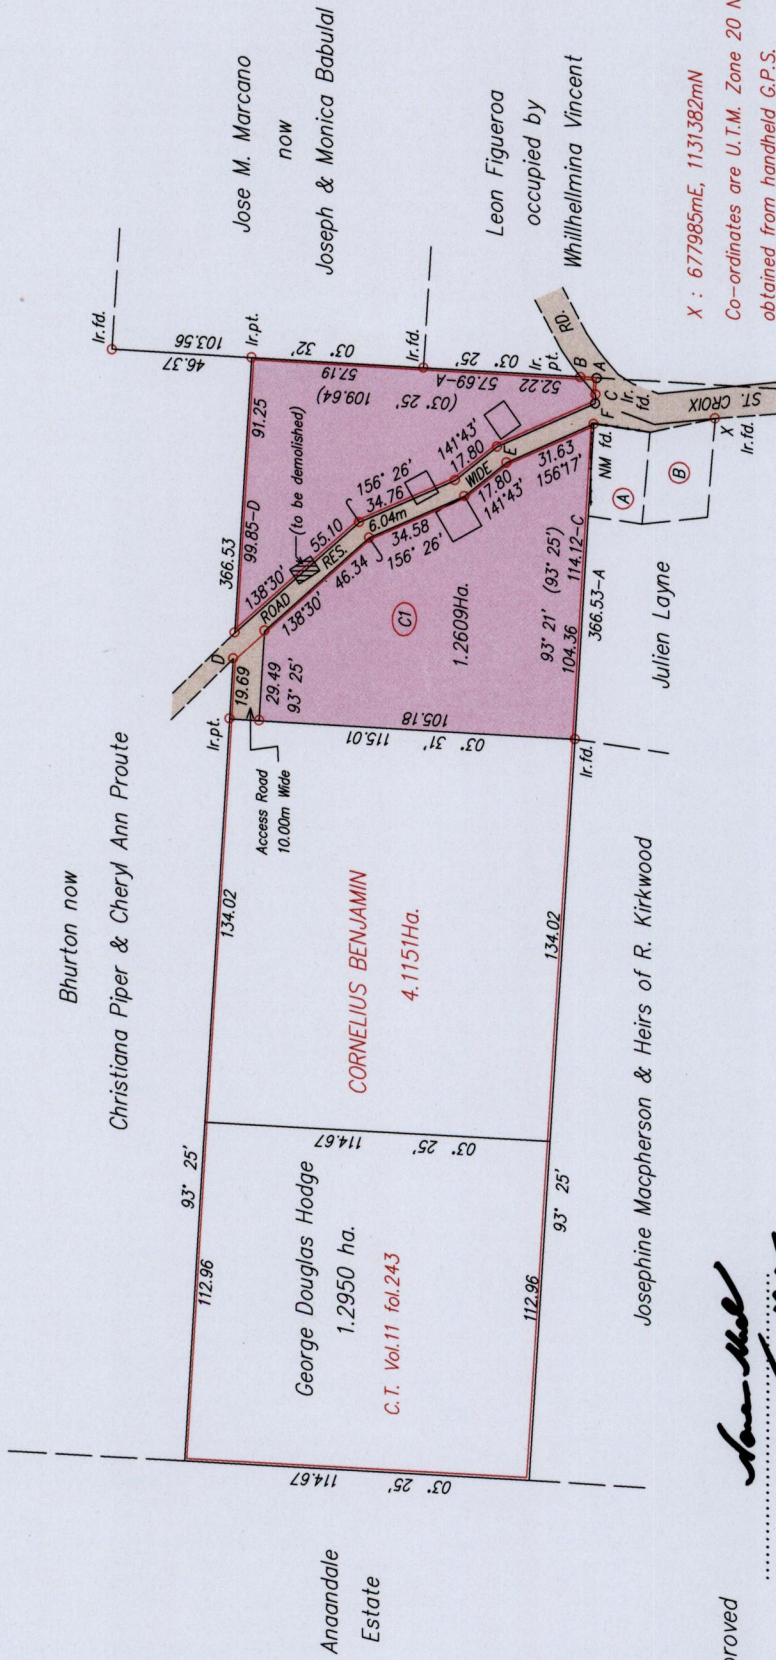

LINE	BEARING	DISTANCE
CB	48° 36'	7.77
CA	93° 21'	5.51
FC	93° 21'	2.91
EF	156° 17'	35.52
XC	11° 27'	40.53

X : 677985mE, 1131382mN
Co-ordinates are U.T.M. Zone 20 Naparima Datum +/-6m
obtained from handheld G.P.S.

SCALE 1:2500

- o denotes Ir.pt. unless otherwise stated
- o denotes NM pt. unless otherwise stated

Bearings are U.T.M. Grid based on Solar Observations Distances are in metres

PLAN of a Parcel of land coloured pink in the Ward of Savana Grande

Containing one point two six zero nine hectares

Surveyed by me, with due authority, in August 2011


Certified Correct in accordance with Regulation 25(1) of the Land Surveyors Regulations 1998,

Approved *[Signature]*
Director of Surveys

Checked by *[Signature]*


Entered
Trinidad & Tobago Land Surveyor

[Signature]
October 17

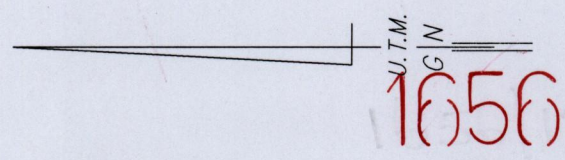

1656

127

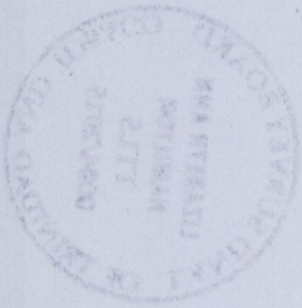

1656/127.